

COMMITTEE OF THE WHOLE APRIL 8, 2002

**STREET NAME APPROVAL
BATH-VON LIMITED
FILE: 19T-89053**

Recommendation

The Commissioner of Planning recommends:

THAT the following street names be submitted for approval:

<u>STREET</u>	<u>PROPOSED NAME</u>
Street 'A'	Autumn Hill Boulevard(existing)
Street 'B'	Ohr Menachem Way(existing)
Street 'C'	Piedmont Drive(existing)
Street 'D'	Medoc Place(existing)
Street 'E'	Bathurst Glen Drive(existing)
Street 'F'	Schuster Lane
Street 'G'	Strauss Road
Street 'H'	Vivaldi Drive
Street 'I'	Ravel Drive
Street 'J'	Knightshade Drive
Street 'K'	Chopin Boulevard
Street 'L'	Thornhill Woods Drive(existing)

Purpose

The applicant has submitted street names pursuant to Condition #7 of Draft Plan Approval.

Background - Analysis and Options

The plan was draft approved by the Ontario Municipal Board on November 22, 1999. The Planning Department for the Region does not have any objections to the proposed names.

Conclusion

Staff consider the proposed names to be satisfactory and should Council concur, the proposed names should be approved.

Attachments

1. Location map
2. Plan showing proposed streets

Report prepared by:

Jack McAllister, Draftsperson G



Respectfully submitted,

MICHAEL DeANGELIS
Commissioner of Planning

JOANNE R. ARBOUR
Director of Community Planning

/LG

R:\WORG\MCALLISJ\89053SNA.CW

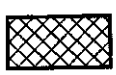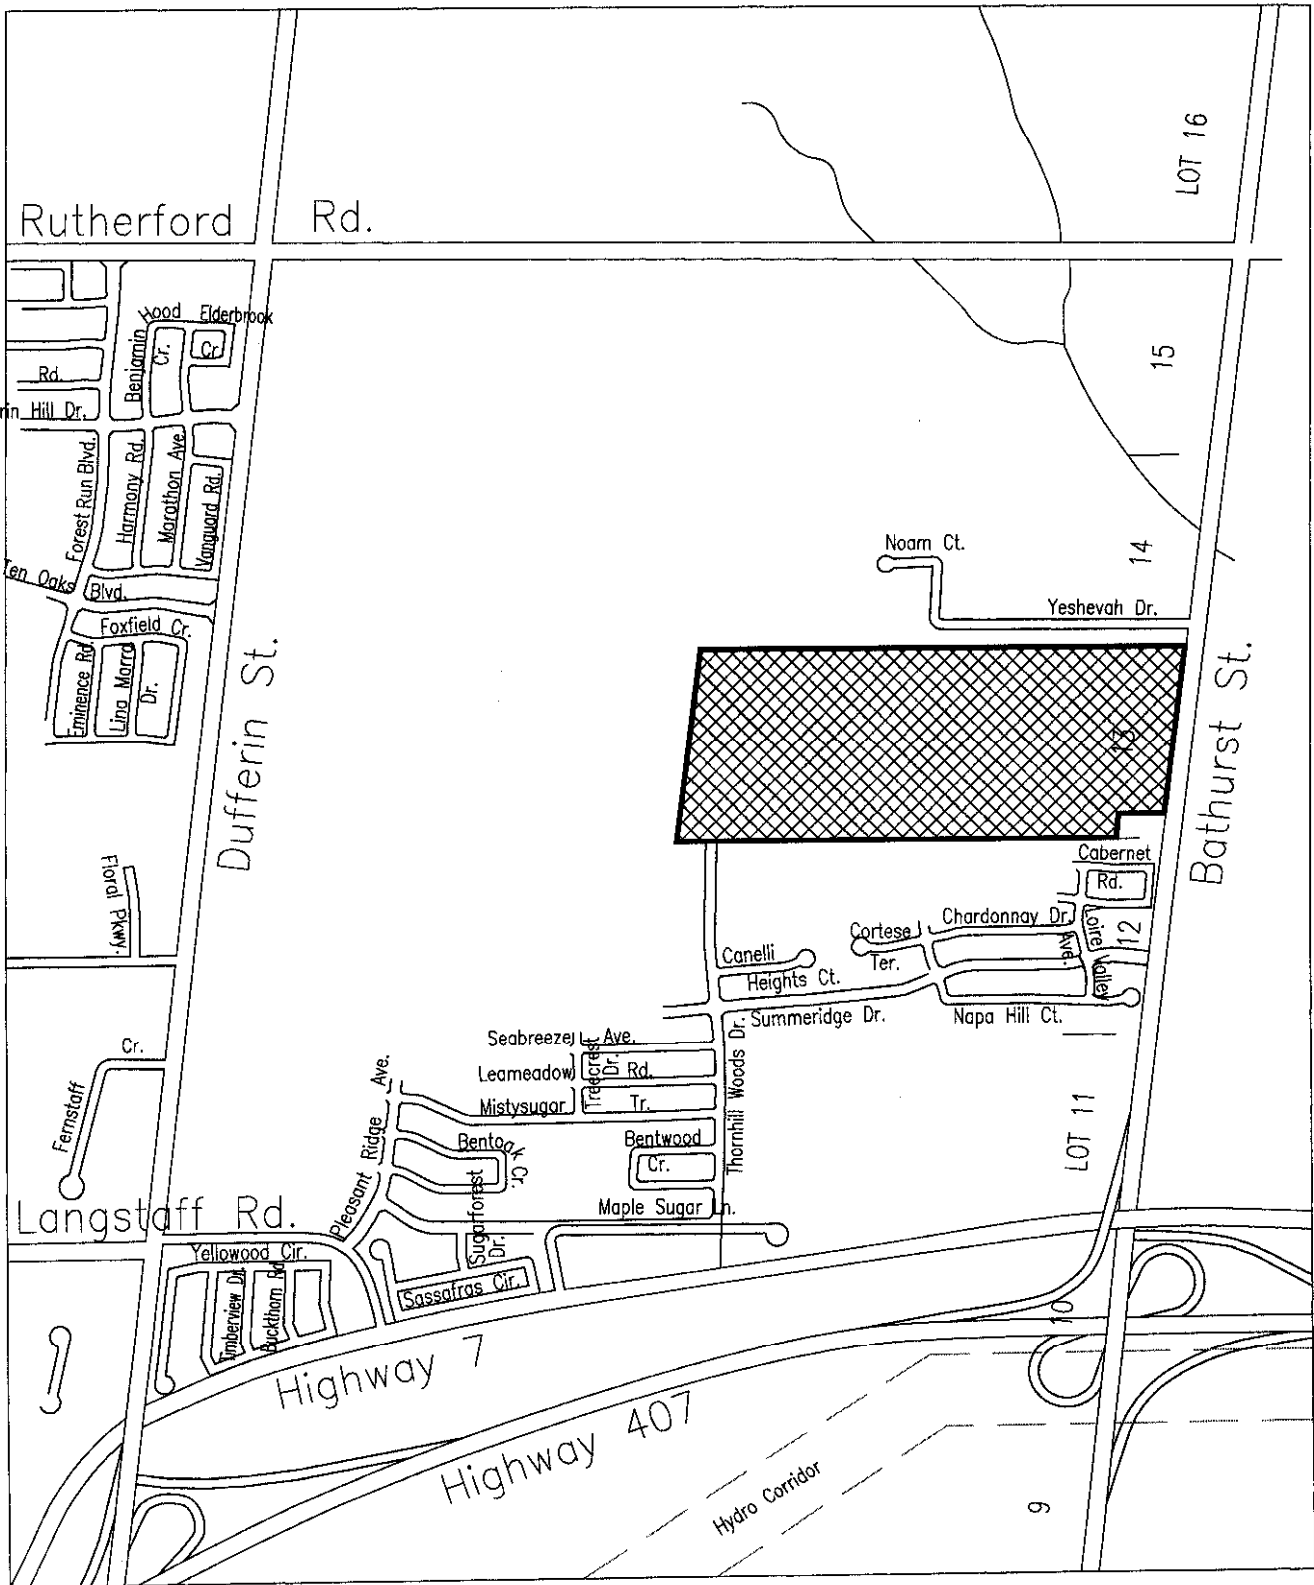


SUBJECT LANDS

ATTACHMENT #1 LOCATION MAP

FILE #:	REPORT #:
19T-89053	LOCATION: PT. LOT 14, CONC.2
DATE:	02/03/14
SCALE:	NOT TO SCALE

Applicant Name: BATH-VON LIMITED

CITY OF VAUGHAN PLANNING DEPARTMENT

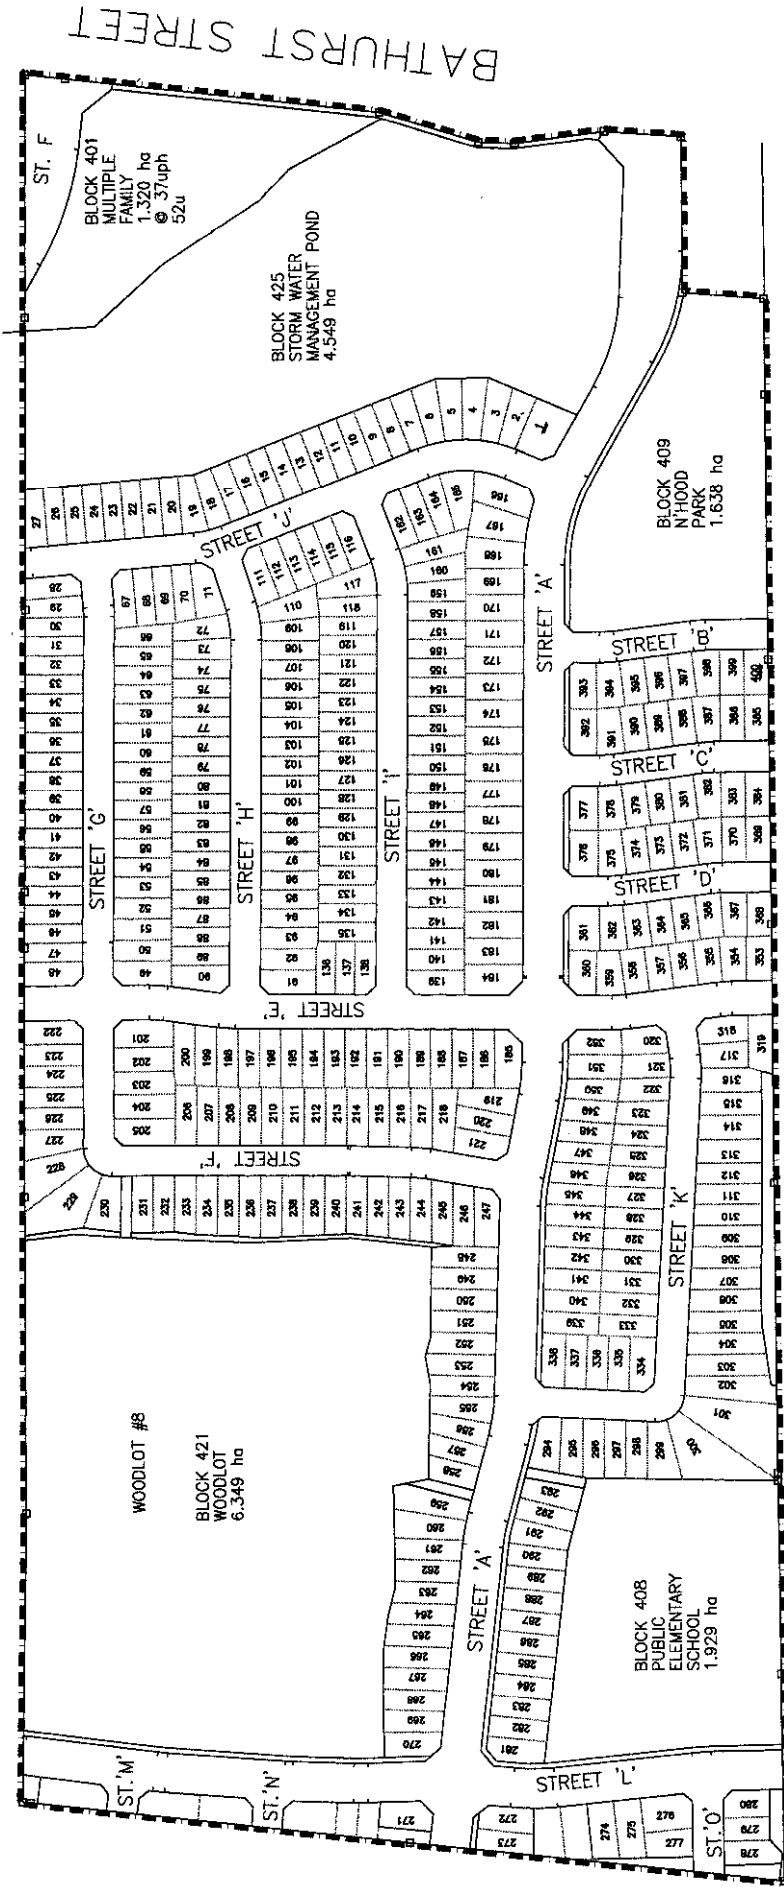

ATTACHMENT '2' PROPOSED PLAN		LOCATION: LOT 13, CONC. 2 02/03/14
FILE # 19T-89053	REPORT #	NOT TO SCALE
CITY OF VAUGHAN PLANNING DEPARTMENT		

APPLICANT: BATH-VON LIMITED

