

COMMITTEE OF THE WHOLE JUNE 3, 2002

**STREET NAME APPROVAL
NORTHWEST JANE RUTHERFORD REALTY
FILE: 19T-00V04**

Recommendation

The Commissioner of Planning recommends:

THAT the following street names be submitted for approval:

<u>STREET</u>	<u>PROPOSED NAME</u>
Street 'A'	Julliard Drive
Street 'B'	Camino Drive
Street 'C'	Carrillo Street

Purpose

The owner has submitted street name(s) for approval by the City to satisfy a condition of draft approval.

Background - Analysis and Options

The Ontario Municipal Board draft approved the plan on August 10, 2001. The Planning Department for the Region does not have any objections to the proposed names.

Conclusion

Staff consider the proposed names to be satisfactory and should Council concur, the proposed names should be approved.

Attachments

1. Location map
2. Plan showing proposed streets

Report prepared by:


Jack McAllister, Draftsperson G

Respectfully submitted,

MICHAEL DeANGELIS
Commissioner of Planning

JOANNE R. ARBOUR
Director of Community Planning

/CM

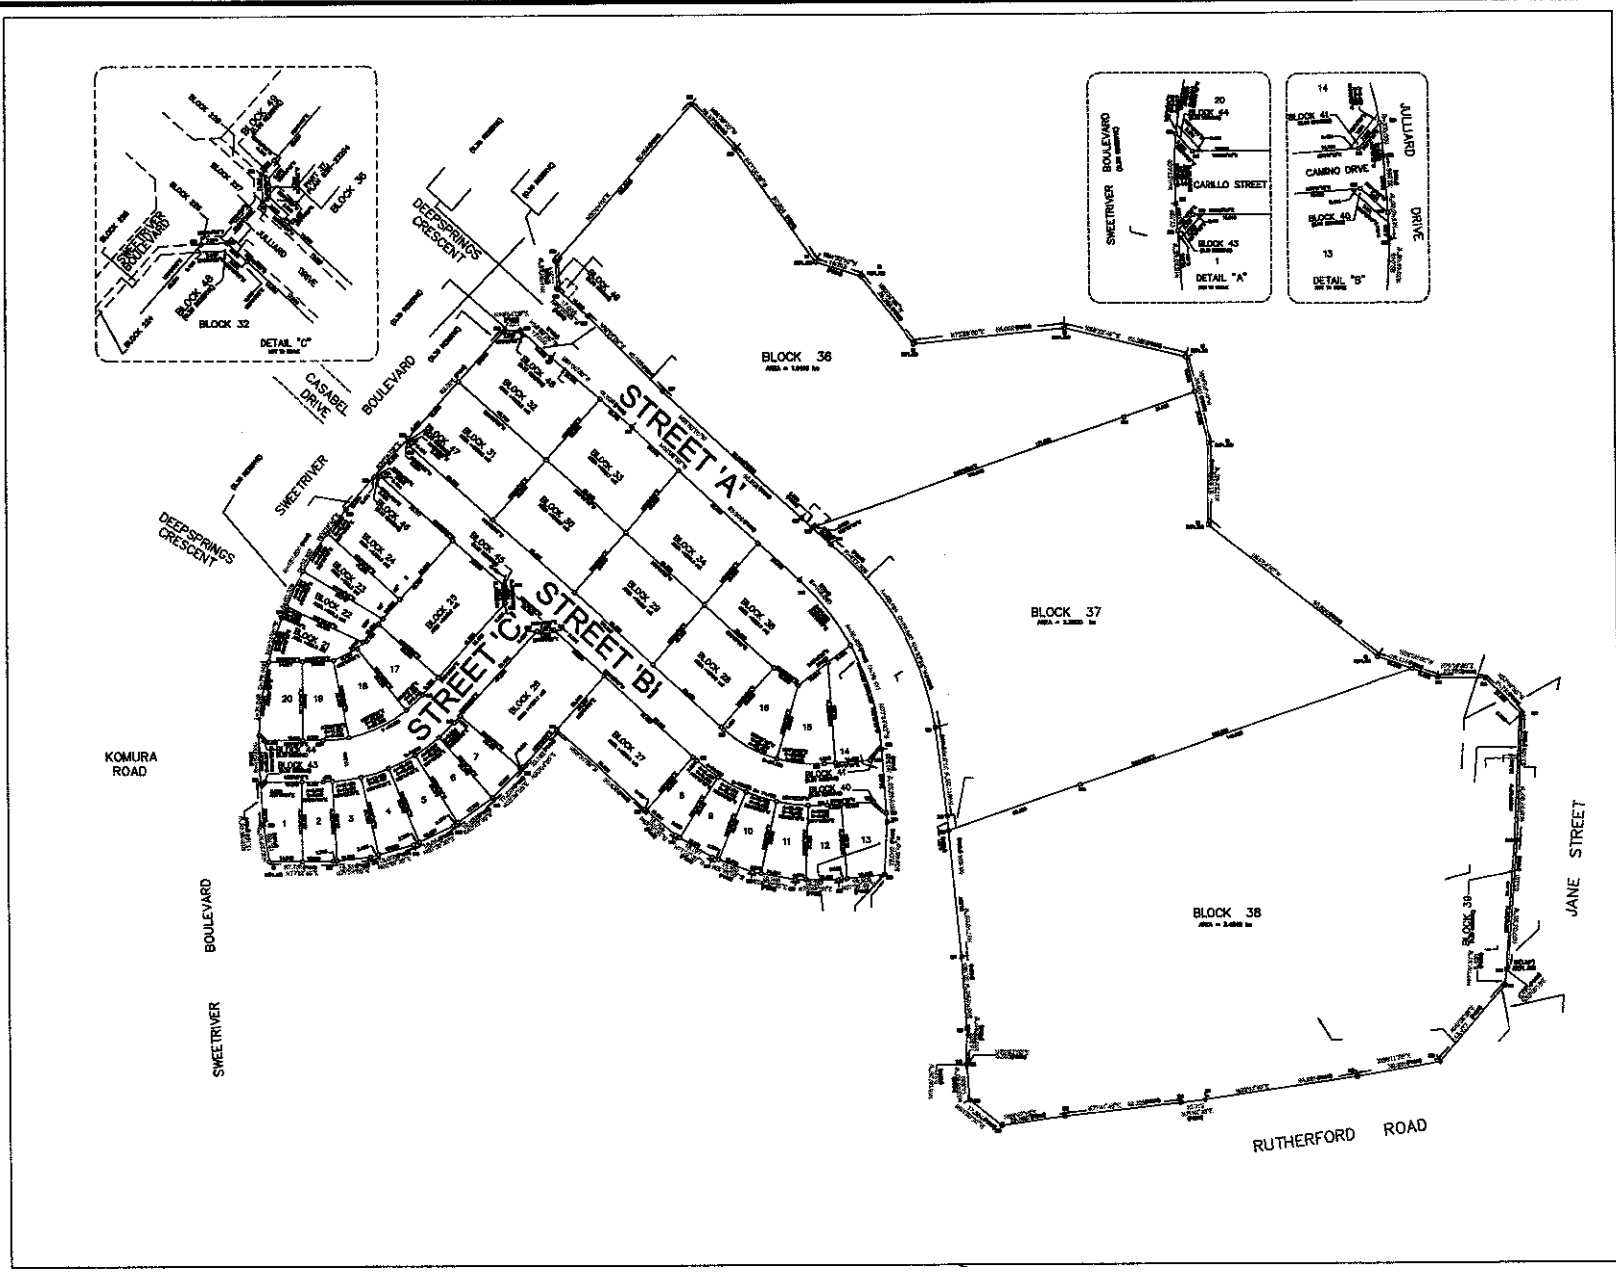

APPLICANT: NORTHWEST JANE RUTHERFORD REALTY LTD.

ATTACHMENT '2' PROPOSED PLAN

CITY OF VAUGHAN PLANNING DEPARTMENT

FILE #
19T-00V04

REPORT #

LOCATION:
LOT 16, CONC. 5
02/05/14

NOT TO SCALE