

COMMITTEE OF THE WHOLE JUNE 3, 2002

**STREET NAME APPROVAL
LANGSTAFF WOODS DEVELOPMENT CORP.
FILE: 19T-89037**

Recommendation

The Commissioner of Planning recommends:

THAT the following street names be submitted for approval:

<u>STREET</u>	<u>PROPOSED NAME</u>
Street 'A'	Coltrane Drive
Street 'B'	Getz Park
Street 'C'	Basie Gate
Street 'D'	Gould Lane
Street 'E'	Mendel Crescent
Street 'F'	Chagall Drive
Street 'G'	Cezane Trail
Street 'H'	Seurat Place
Street 'I'	Renior Drive
Street 'J'	Zola Gate
Street 'K'	Shemer Drive
Street 'L'	Matisse Trail
Street 'M'	Jacobi Court
Street 'N'	Couture Gardens
Street 'O'	Sisley Crescent
Street 'P'	Gauguin Avenue
Street 'Q'	Hendel Drive
Street 'R'	Morisot Avenue
Street 'S'	Firtree Trail (existing)
Street 'T'	Degas Drive
Street 'U'	Sandwood Drive (existing)
Street 'V'	Auburndale Drive (existing)
Street 'W'	Autumn Hill Boulevard (existing)
Street 'X'	Summeridge Drive (existing)
Street 'Y'	Treecrest Drive (existing)
Street 'Z'	Seabreeze Avenue (existing)
Street 'AA'	Pleasant Ridge Avenue (existing)

Purpose

The owner has submitted street name(s) for approval by the City to satisfy a condition of draft approval.

Background - Analysis and Options

The Ontario Municipal Board draft approved the plan on November 22, 1999. The Planning Department for the Region does not have any objections to the proposed names.

Conclusion

Staff consider the proposed names to be satisfactory and should Council concur, the proposed names should be approved.

Attachments

1. Location map
2. Plan showing proposed streets

Report prepared by:

Jack McAllister, Draftsperson G

Respectfully submitted,

MICHAEL DeANGELIS
Commissioner of Planning

JOANNE R. ARBOUR
Director of Community Planning

/LG

R:\SER\WORKING\MCALLISJ\89037SNA.CW.doc




SUBJECT LANDS

ATTACHMENT '1'
LOCATION MAP

FILE #:	REPORT #:
19T-89037	LOCATION: PART LOT12,13, CONC. 2
DATE:	02/05/10
SCALE:	NOT TO SCALE

APPLICATION: LANGSTAFF WOODS DEVELOPMENT CORP.
482697 ONTARIO LTD.

CITY OF VAUGHAN PLANNING DEPARTMENT

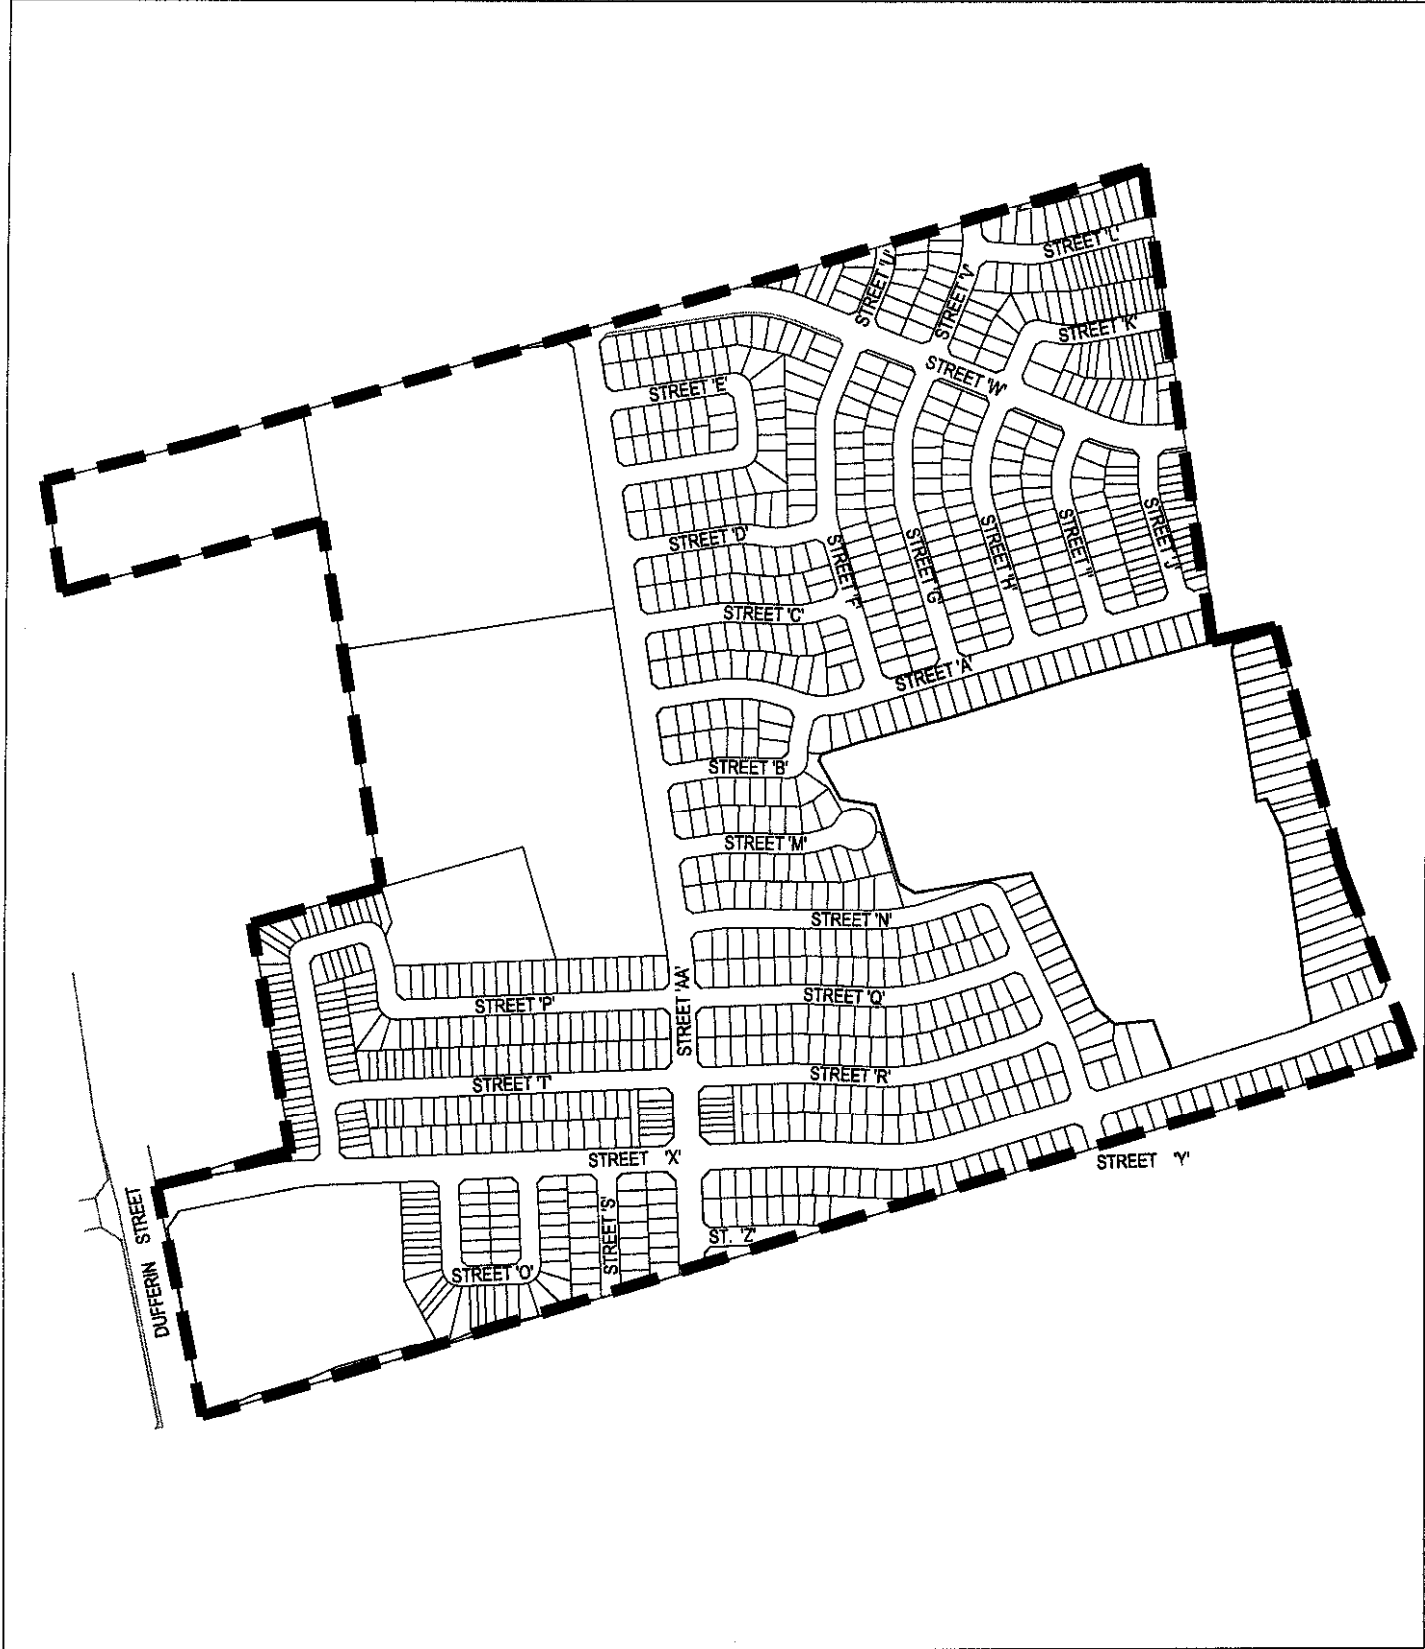

SUBJECT LANDS

ATTACHMENT '2' PROPOSED PLAN

FILE #:	19T-89037	REPORT #:	
		LOCATION:	PART LOT12,13, CONC. 2
DATE:	02/05/10		
SCALE:			NOT TO SCALE

APPLICATION: LANGSTAFF WOODS DEVELOPMENT CORP.
482697 ONTARIO LTD.

CITY OF VAUGHAN PLANNING DEPARTMENT