

COMMITTEE OF THE WHOLE JUNE 16, 2003

**STREET NAME APPROVAL
VAUGHAN MILLS
FILE: 19T-98V10**

Recommendation

The Commissioner of Planning recommends:

THAT the following street name be submitted for approval:

<u>STREET</u>	<u>PROPOSED NAME</u>
Street 'B'	Fishermans Way

Purpose

The applicant has submitted street name for approval pursuant to Condition #5 of Draft Plan Approval.

Background - Analysis and Options

The City of Vaughan recommended draft approval on April 19, 1999. The Planning Department for the Region does not have any objections to the proposed names.

Street 'B' was planned to be a private roadway forming part of the mall internal road system. Current MTO requirements are that roads opposite their freeway ramp terminals be dedicated as public highway. Accordingly, the subdivision agreement for the mall development will require that Street 'B' be constructed to municipal standards and that the mall owner maintain the road on a longterm basis and indemnify the municipality from any liability.

Conclusion

Staff considers the proposed street name to be satisfactory and should Council concur, the proposed name should be approved.

Attachments

1. Location map
2. Plan showing proposed street

Report prepared by:


Jack McAllister, Draftsperson G

Respectfully submitted,


MICHAEL DeANGELIS
Commissioner of Planning

JOANNE R. ARBOUR
Director of Community Planning

/CM

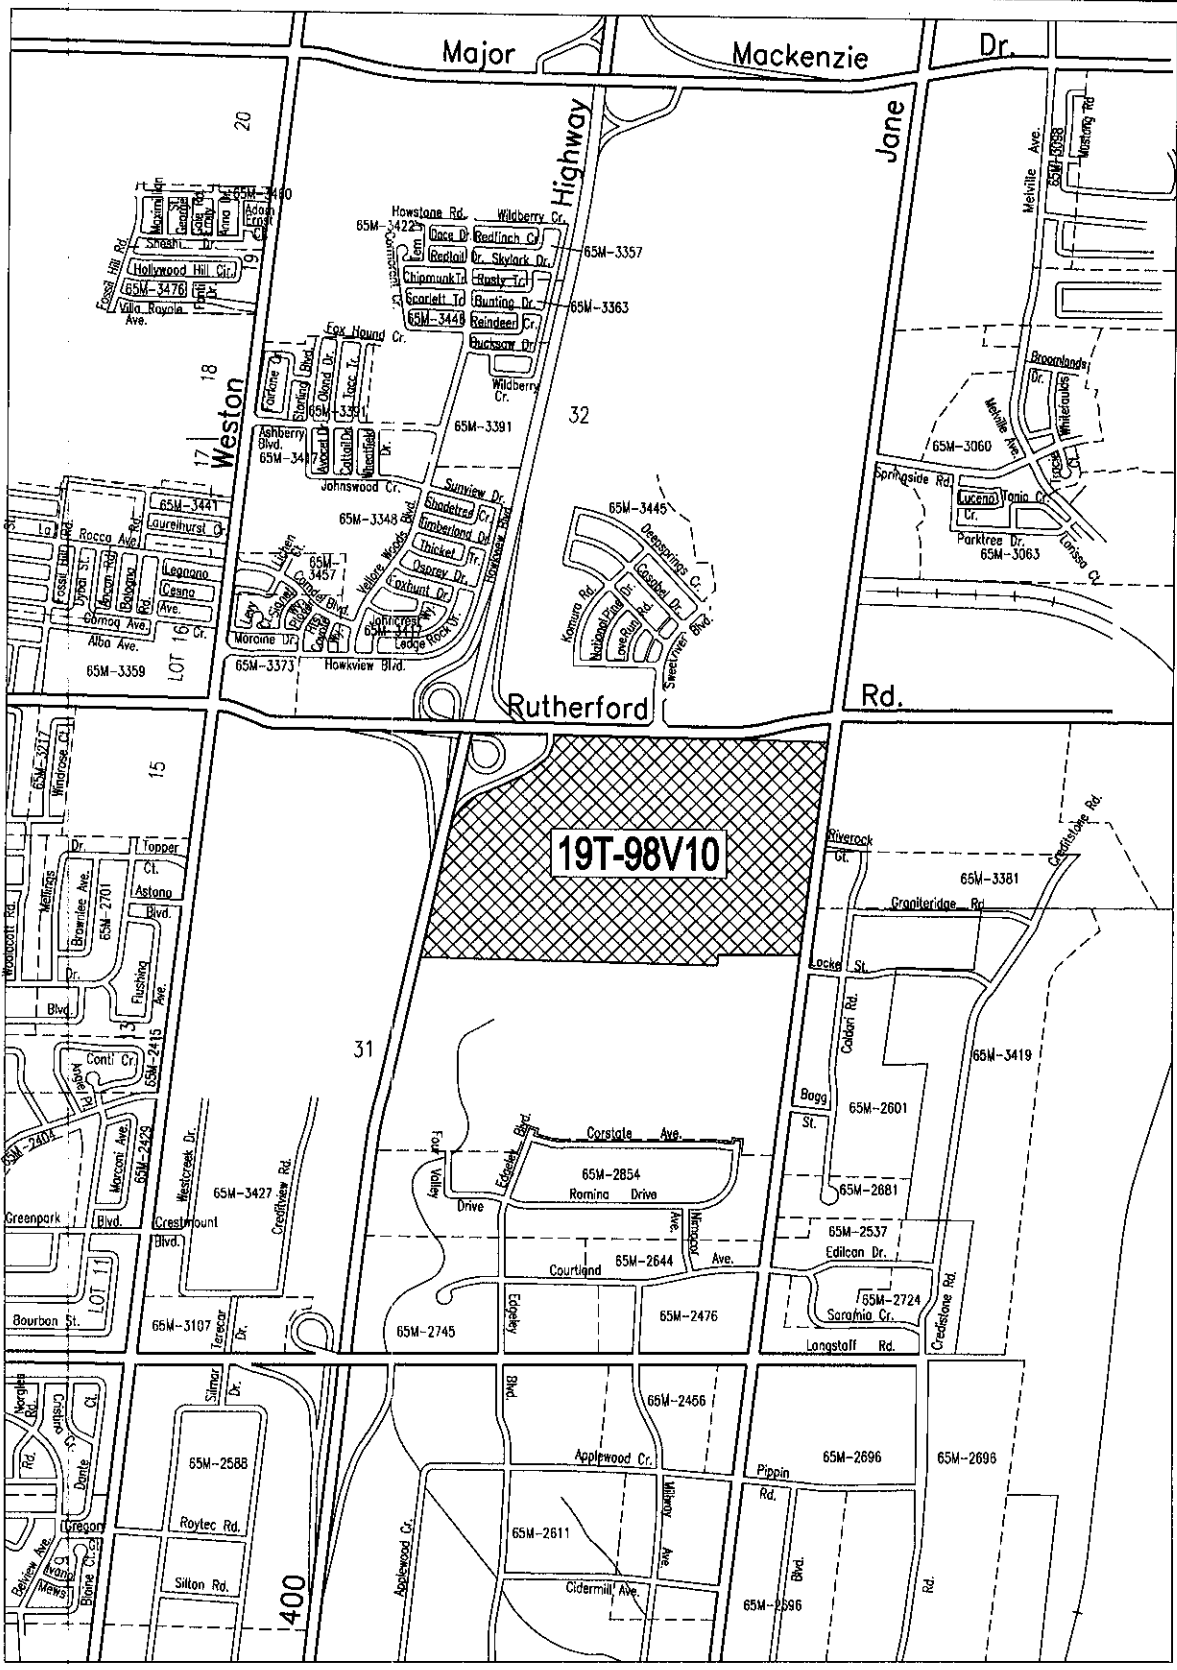

19T-98V10

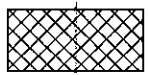


SUBJECT LANDS

**ATTACHEMENT #1
LOCATION MAP**

APPLICANT: VAUGHAN MILLS

CITY OF VAUGHAN PLANNING DEPARTMENT

FILE #:	REPORT #:
19T-98V10	LOCATION: PART LOT 14,15, CONC. 5
DATE: 06/03/2003	
SCALE:	NOT TO SCALE

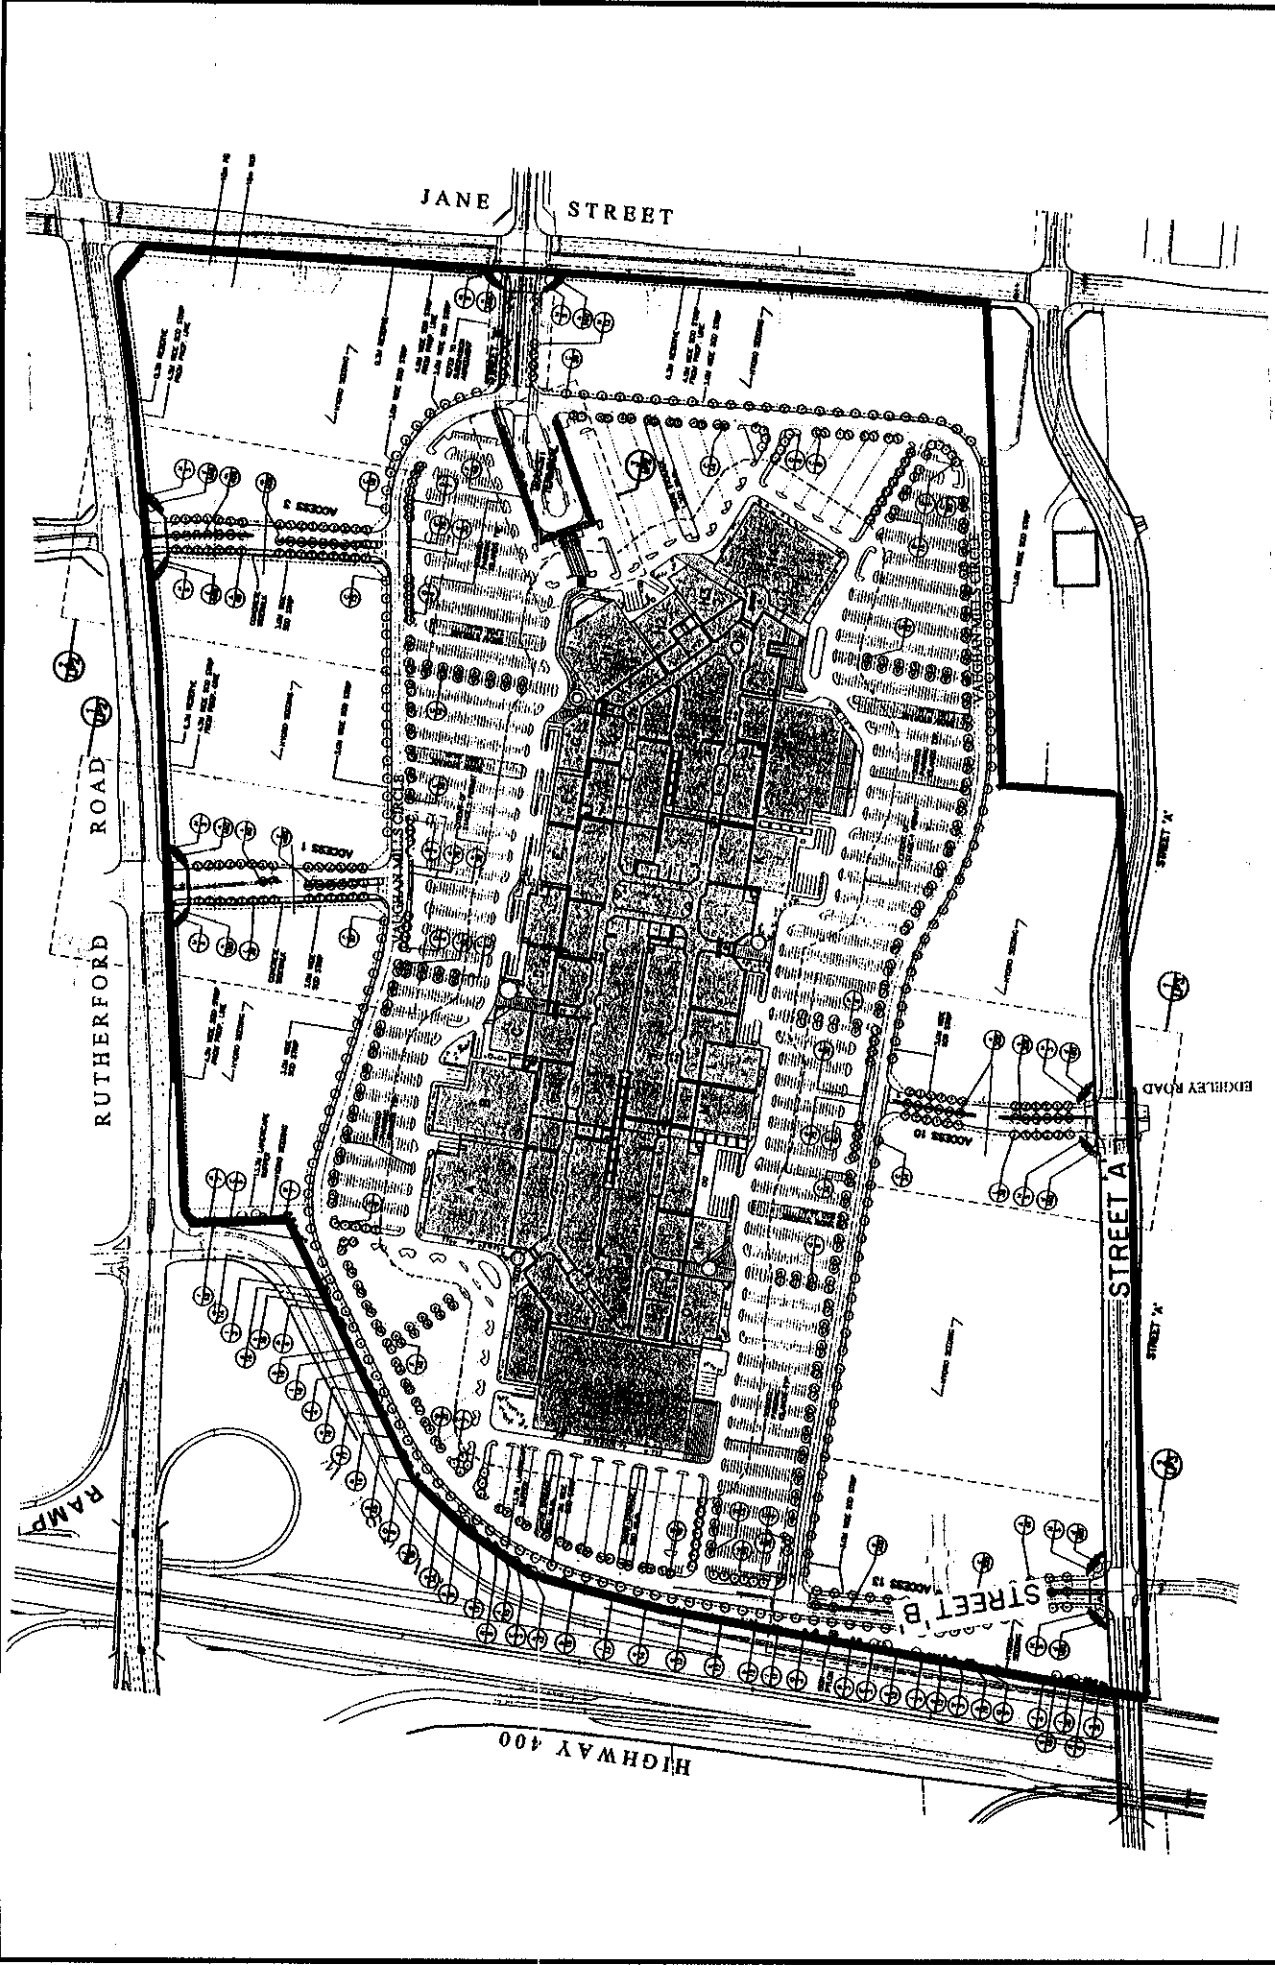

<p>ATTACHMENT '2' PROPOSED PLAN</p>		<p>LOCATION: LOT 14,15, CONCESSION 5</p>
<p>FILE # 19T-98V10</p>	<p>REPORT #</p>	<p>DATE: 03/06/03</p>
<p>CITY OF VAUGHAN PLANNING DEPARTMENT</p>		<p>SCALE: NOT TO SCALE</p>

APPLICATION: CAMBRIDGE SHOPPING CENTRES LIMITED
THE MILLS CORPORATION

