

COMMITTEE OF THE WHOLE APRIL 7, 2003

**STREET NAME APPROVAL
NHD DEVELOPMENTS LIMITED
FILE: 19T-89035**

Recommendation

The Commissioner of Planning recommends:

THAT the following street name be submitted for approval:

<u>STREET</u>	<u>PROPOSED NAME</u>
Street 'A'	Stone Ridge Road

Purpose

The owner has submitted street name(s) for approval by the City to satisfy a condition of draft approval.

Background - Analysis and Options

The City of Vaughan draft approved 19T-89035 on July 10, 2000. The Planning Department for the Region does not have any objections to the proposed name.

Conclusion

Staff consider the proposed name to be satisfactory and should Council concur, the proposed name should be approved.

Attachments

1. Location map
2. Plan showing proposed street

Report prepared by:



Jack McAllister, Draftsperson G, ext.8209

Respectfully submitted,

MICHAEL DeANGELIS
Commissioner of Planning

JOANNE R. ARBOUR
Director of Community Planning

/LG

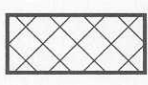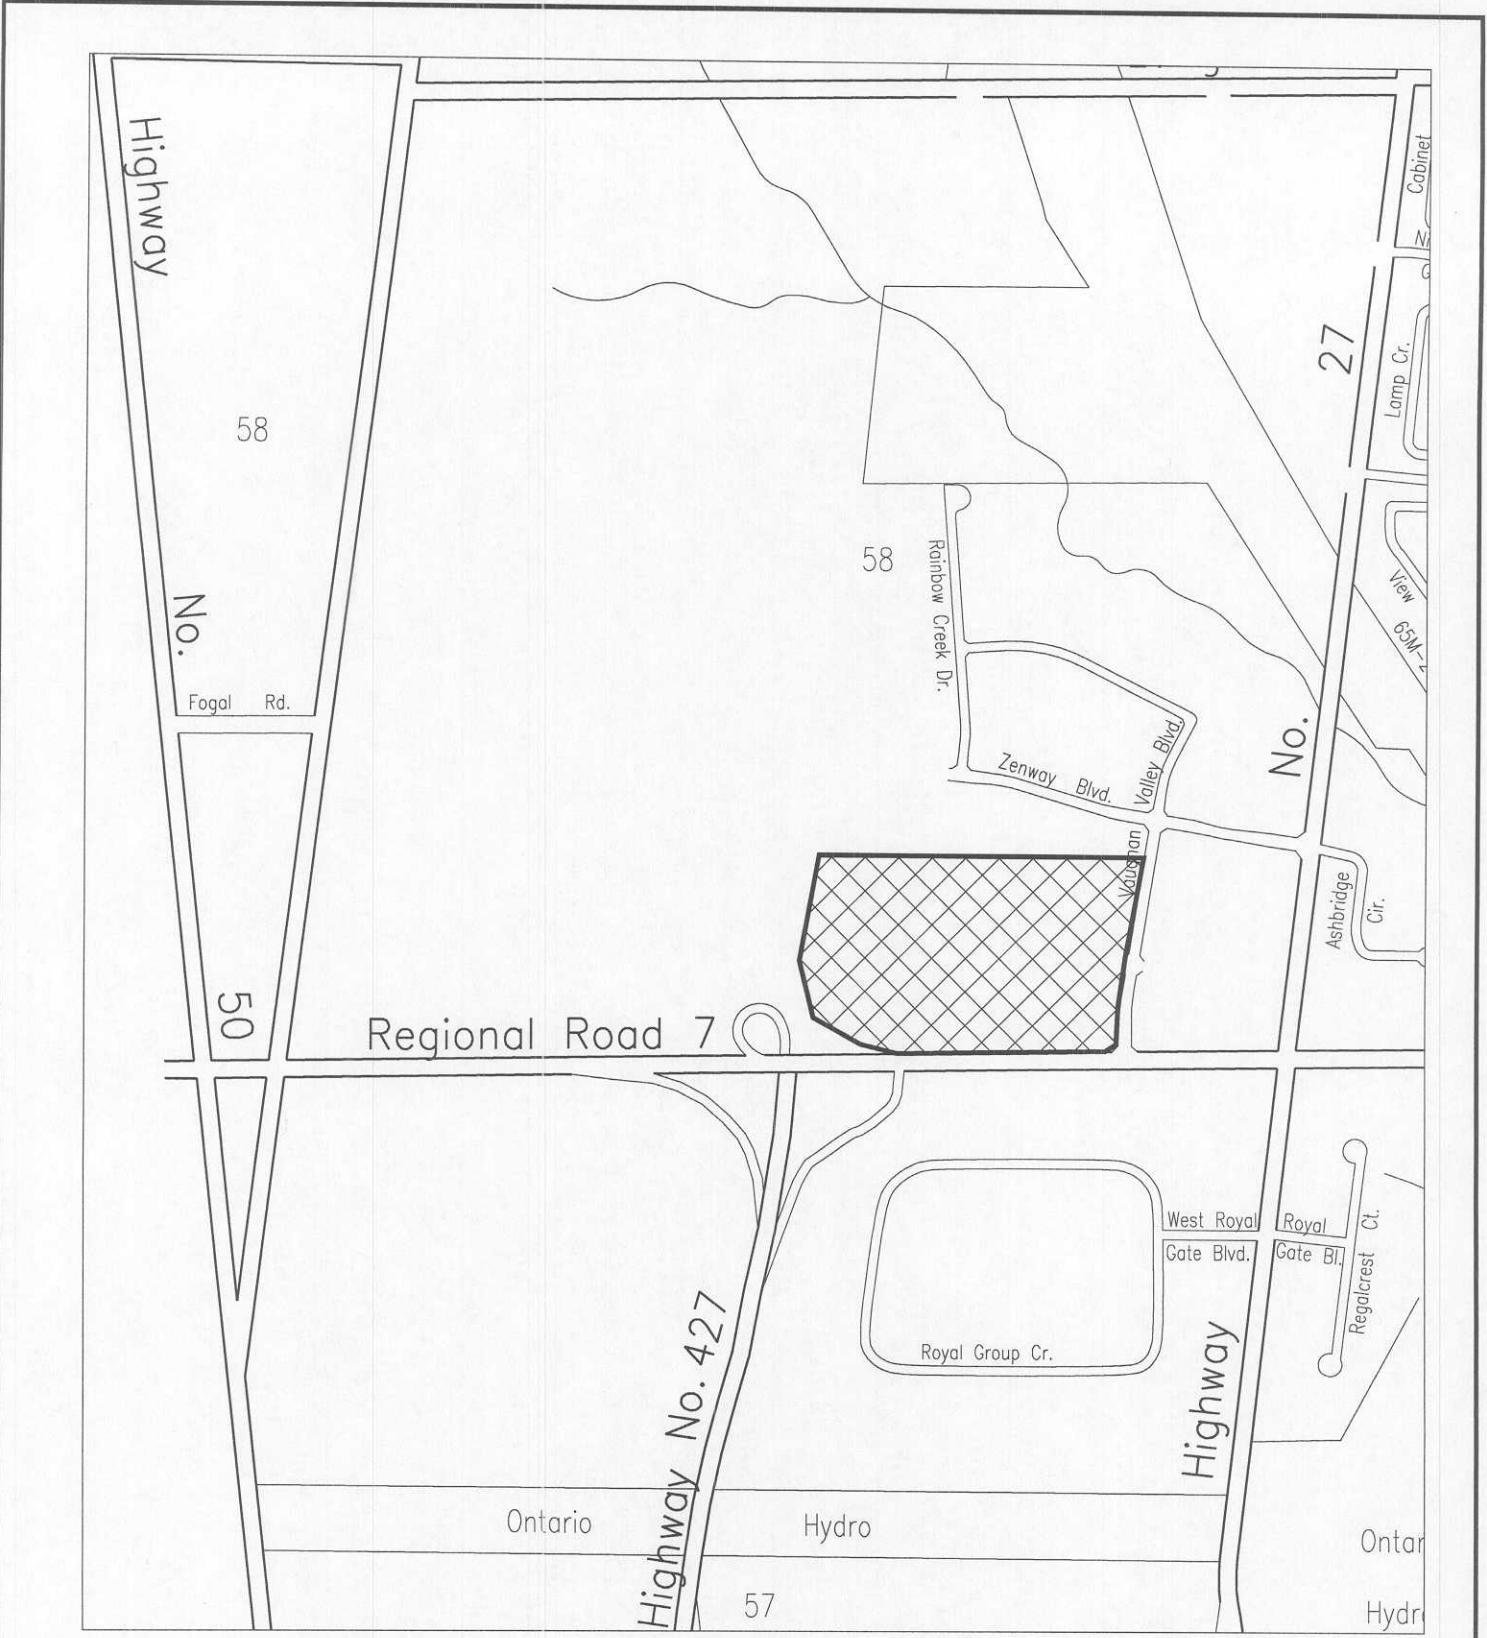


SUBJECT LANDS

ATTACHMENT '1' LOCATION MAP

FILE #:	REPORT #:
19T-89035	LOCATION: PART LOT 6, CONC. 9
DATE:	03/03/20
SCALE:	NOT TO SCALE

APPLICATION: NHD DEVELOPMENTS LIMITED

CITY OF VAUGHAN PLANNING DEPARTMENT

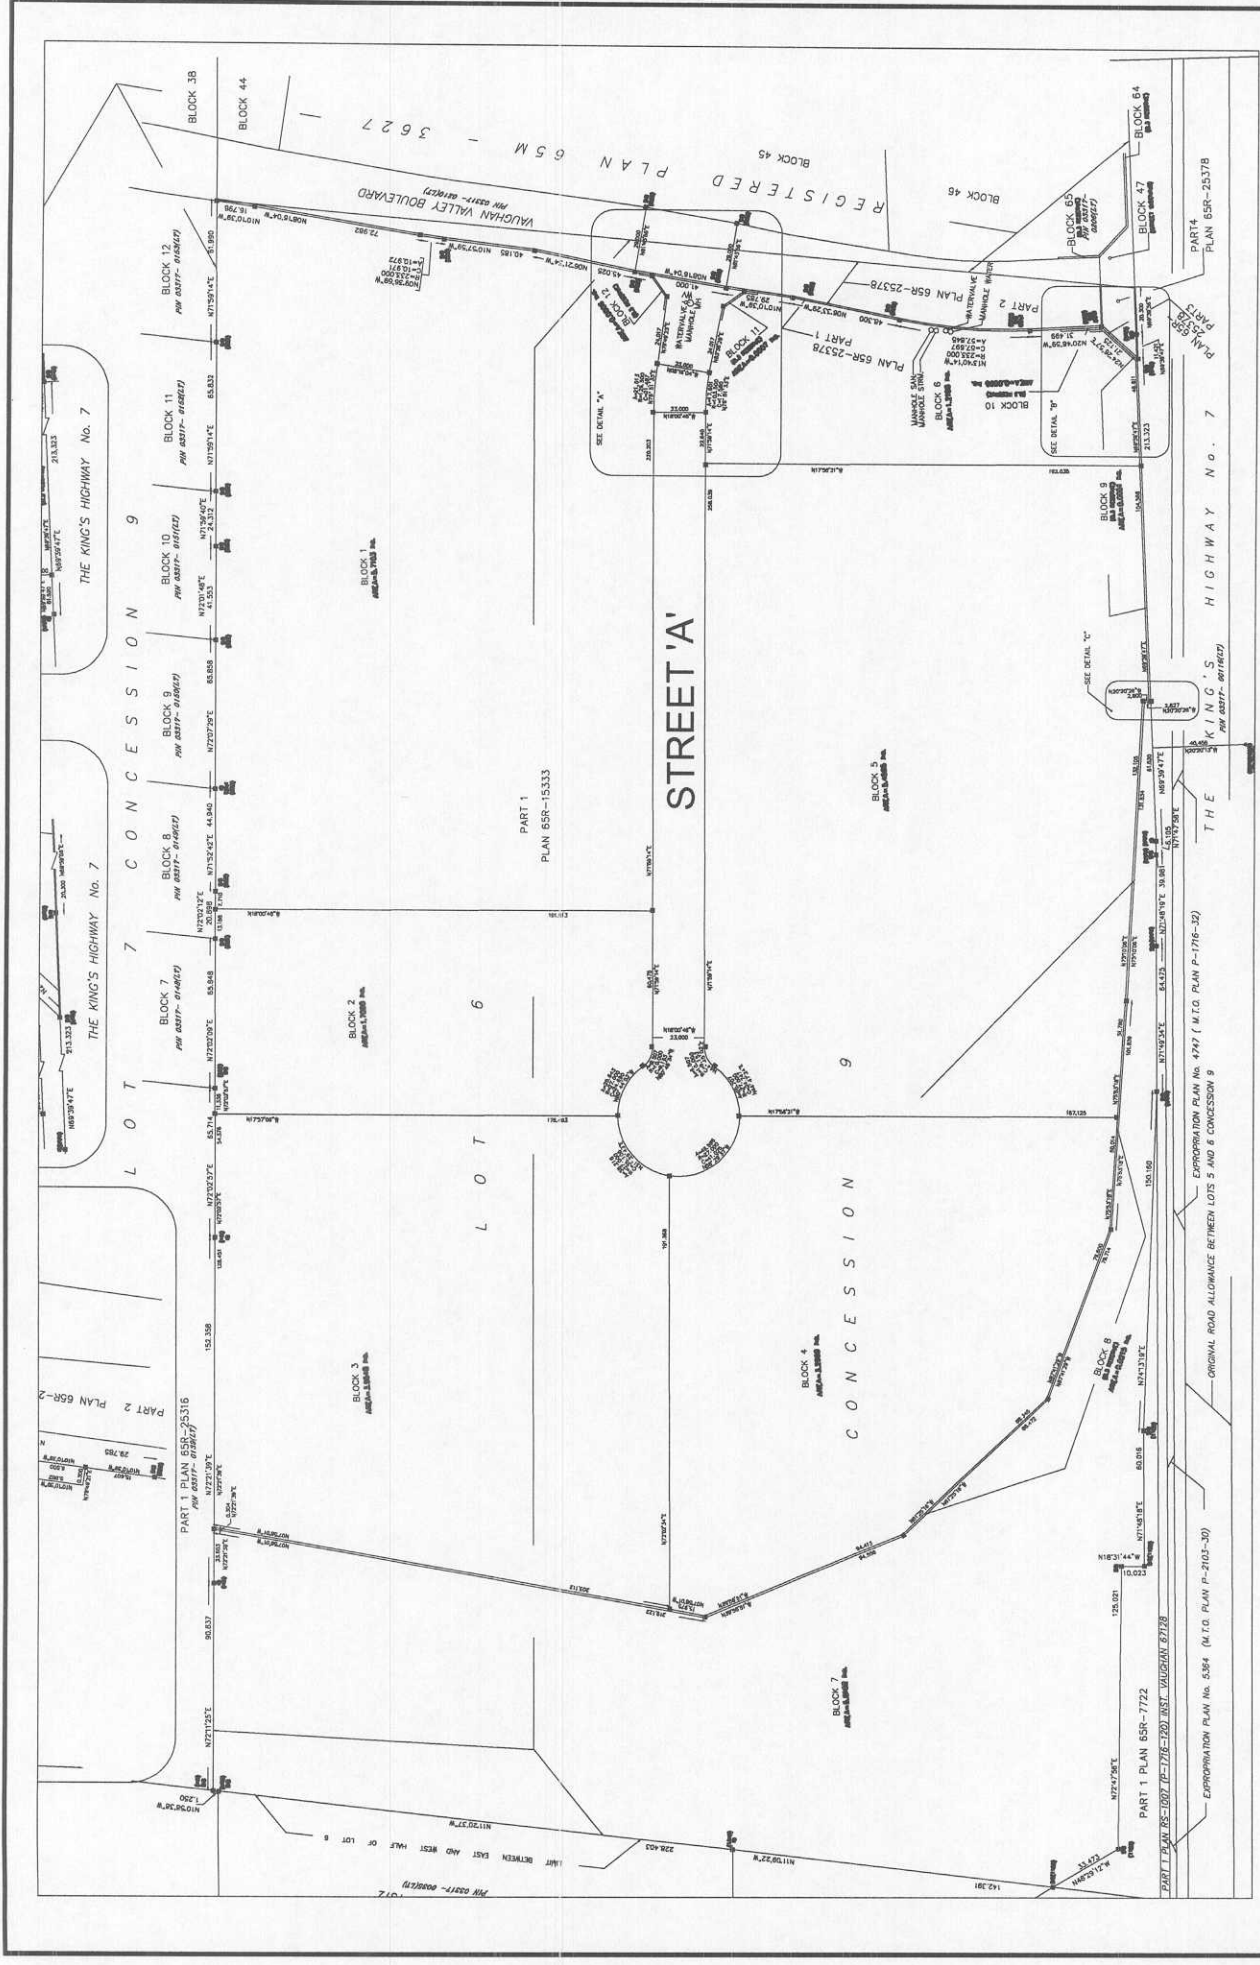

<p>ATTACHMENT '2' PROPOSED PLAN</p> <p>CITY OF VAUGHAN PLANNING DEPARTMENT</p>	<p>FILE #</p> <p>19T-89035</p>	<p>LOCATION:</p> <p>LOT 6, CONC. 9</p>
	<p>REPORT #</p> <p>03/03/20</p>	<p>NOT TO SCALE</p>

APPLICANT: NHD DEVELOPMENT LIMITED