

**10.    ZONING BY-LAW AMENDMENT FILE Z.00.092  
DRAFT PLAN OF SUBDIVISION APPLICATION FILE 19T-00V18  
GREAT GULF HOLDINGS INC.  
PRELIMINARY REPORT**

**P.2004.10**

**Recommendation**

The Commissioner of Planning recommends:

THAT the Public Hearing for Files Z.00.092 and 19T-00V18 (Great Gulf Holdings Inc.) BE RECEIVED, and that any issues identified be addressed by Staff in a comprehensive report to the Committee of the Whole.

**Purpose**

On September 22, 2000, the Owner submitted applications to amend the Zoning By-law and for a Draft Plan of Subdivision to permit 183 detached units, 116 semi-detached units, and a neighbourhood park block on a 17.021 ha parcel.

**Background - Analysis and Options**

The site is located on the south side of Major Mackenzie Drive, abutting the CNR Rail line, being Part of Lot 20, Concession 3, City of Vaughan.

The subject lands are designated as "Low Density Residential" and "Medium Density Residential/Commercial" by OPA No. 600, and OPA No. 604 (ORMCP) further designates a majority of the lands as "Settlement Area". The lands are zoned A Agricultural Zone by By-law 1-88. These applications were commenced prior to November 17, 2001 and are not subject to the Oak Ridges Moraine Conservation Plan. The surrounding land uses are:

- North - Major Mackenzie Drive; cemetery, vacant (OS2 Open Space Park Zone and M1 Restricted Industrial Zone)
- South - vacant (A Agricultural Zone)
- West - CNR Rail Line and Civic Centre (M3 Transportation Industrial Zone, R1 Residential Zone, M1 Restricted Industrial Zone, A Agricultural Zone and OS2 Open Space Park Zone)
- East - residential (A Agricultural Zone)

On December 15, 2003, a Notice of Public Hearing was circulated to all property owners within 120 metres of the subject land, and to the Maple Village and Gates of Maple Ratepayer Associations. No comments have been received to date. Any responses received will be addressed in the technical review and included in the detailed staff report to a future Committee of the Whole meeting.

**Preliminary Review**

Following an initial review of the proposed applications, Staff has identified the following matters to be reviewed in greater detail:

- the "Low Density Residential" designation permits detached units at a maximum net density of 22 units per ha, and at an average density across the Block Plan of 16 - 18 units per ha; conformity with the density provisions of the Official Plan will be reviewed;

- the Medium Density Residential/Commercial” areas permit a net density between 17-40 units per ha and an average net density across the block plan of 25 to 35 units per ha; the plan will be reviewed for conformity with the density provisions of the Official Plan;
- the residential lots will be zoned in accordance with the City’s new residential zone standards, including RD2, RD3, and RD4 for detached lots and RS1 for semi-detached lots; the lot frontages and sizes must be reviewed for zoning conformity, exceptions identified (if any) and evaluated;
- conformity of the subdivision plan with the approved Block 18 Plan will be reviewed, including the road and lotting pattern; the Canadian Nation Railway’s requirements for residential uses adjacent to a rail line will be reviewed;
- prior to draft plan approval, the following block plan related issues must be addressed:
  - a) the Urban Design Guidelines, Architectural Design Guidelines, Landscape Master Plan and all outstanding Block Plan matters, must be approved by the City;
  - b) the lots to be included in the Stage 1 portion of each subdivision plan, within Phase 1 of the Block Plan, must be submitted for approval by the City; other than Stage 1, the remainder of the plan would be zoned in a “Holding” category pending availability of servicing capacity;
  - c) water and sewer servicing capacity must be identified by the Region and assigned to the City, for allocation to Stage 1 of Phase 1 of each draft plan;
  - d) the requirements of the Environmental Assessment Act pertaining to primary roads and related infrastructure matters must be satisfied;
  - e) a detailed soils report to address ground water balance/recharge concerns and identifying all related groundwater recharge mitigation measures to be implemented throughout the Block;
    - a Phase 1 Environmental Assessment Report; the Owner will be required to fulfill the requirements of the City’s May 2001 Policy and Procedures for Dealing With Contaminated or Potentially Contaminated Sites;
    - a Woodlot Edge Protection and Management Plan is required; vegetation preservation plans respecting the hedgerows in the Block must be prepared and reviewed;
    - noise attenuation measures that are to be proposed by the Regional Municipality of York in its Noise Policy/Guideline Update Study need to be considered to the satisfaction of the City, Region and TRCA;
- the plan will be reviewed to ensure that the recommendations of the City’s Draft Pedestrian and Bicycle Master Plan Study are implemented.

### **Conclusion**

The above issues, but not limited to, will be considered in the technical review of the application, together with comments expressed by the public and Council at the public hearing or in writing, and addressed in a comprehensive report to a future Committee of the Whole meeting. In particular, conformity with the Official Plan and consistency with the approved Block 18 Plan will

be reviewed. The technical report may proceed to Committee upon completion of the outstanding Block Plan requirements and receipt of servicing capacity from the Region.

**Attachments**

1. Location Map
2. Proposed Draft Plan of Subdivision

**Report prepared by:**

Mauro Peverini, Planner, ext. 8407  
Arto Tikiryan, Senior Planner, ext. 8212  
Marco Ramunno, Manager of Development Planning, ext. 8485

Respectfully submitted,

MICHAEL DeANGELIS  
Commissioner of Planning

JOANNE R. ARBOUR  
Director of Community Planning

/CM



**Attachment**  
**1**

FILE No.:  
 19T-00V18 &  
 Z.00.092

November 26, 2003


City of  
**Vaughan**

Community Planning Department

**Location Map**

Part of Lot 20,  
 Concession 3

APPLICANT:  
 GREAT GULF HOLDINGS INC.

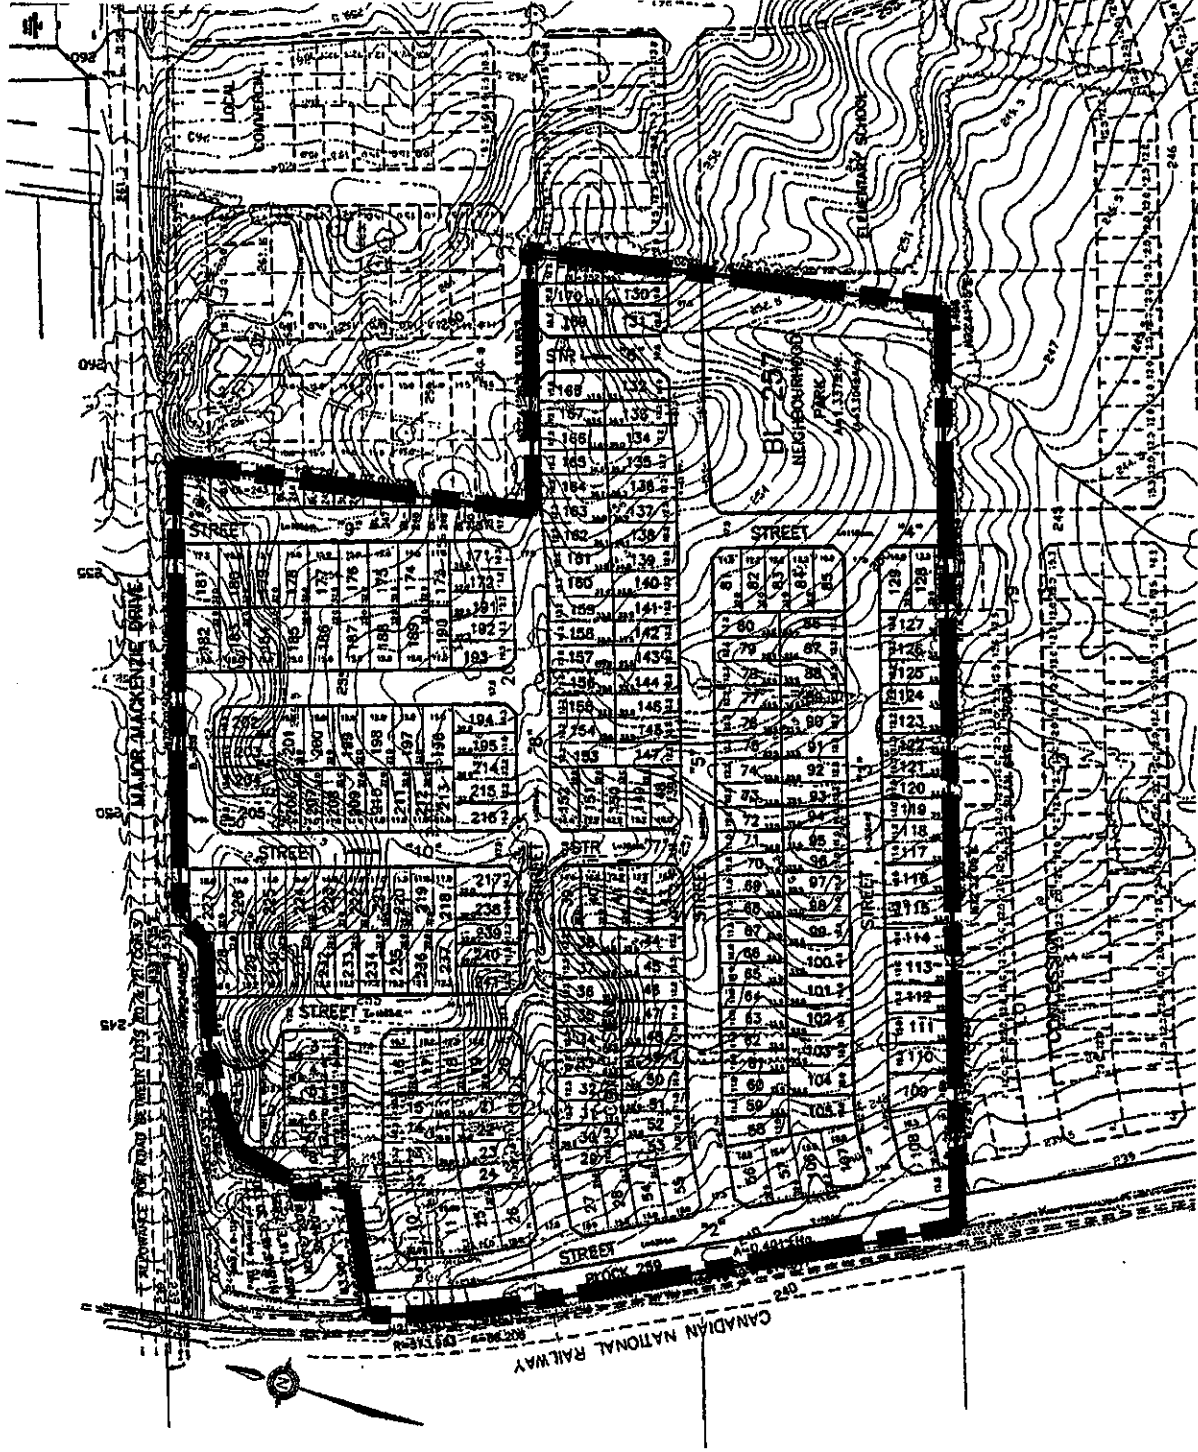

SUBJECT LANDS



Not to Scale

# Draft Plan of Subdivision

Part of Lot 20,  
Concession 3

APPLICANT:  
GREAT GULF HOLDINGS INC.



Community Planning Department

# Attachment

# 2

FILE No.:  
19T-00V18 &  
Z.00.092

November 26, 2003