

COMMITTEE OF THE WHOLE FEBRUARY 2, 2004

STREET NAME APPROVAL FILE DA.03.062
DONATO DI BENEDETTO

Recommendation

The Commissioner of Planning recommends:

“THAT the following street names be SUBMITTED for approval:

<u>STREET</u>	<u>PROPOSED NAME</u>
Street 'A'	Di Benedetto Lane

Background

The applicant has submitted a street name for approval. The proposed street will be a private road accessing a three unit condominium plan. The Planning Department for the Region does not have any objections to the proposed name.

Staff consider the proposed street name to be satisfactory and should Council concur, the name should be approved.

Relationship to Vaughan Vision 2007

This staff report is consistent with Vaughan Vision 2007, which encourages managed growth through the implementation of OPA #600.

Attachments

1. Location Map
2. Plan showing proposed street

Report prepared by:


Jack McAllister, Senior GIS Technician, ext. 8209

Respectfully submitted,

MICHAEL DeANGELIS
Commissioner of Planning

MARCO RAMUNNO
Manager of Development Planning


/CM

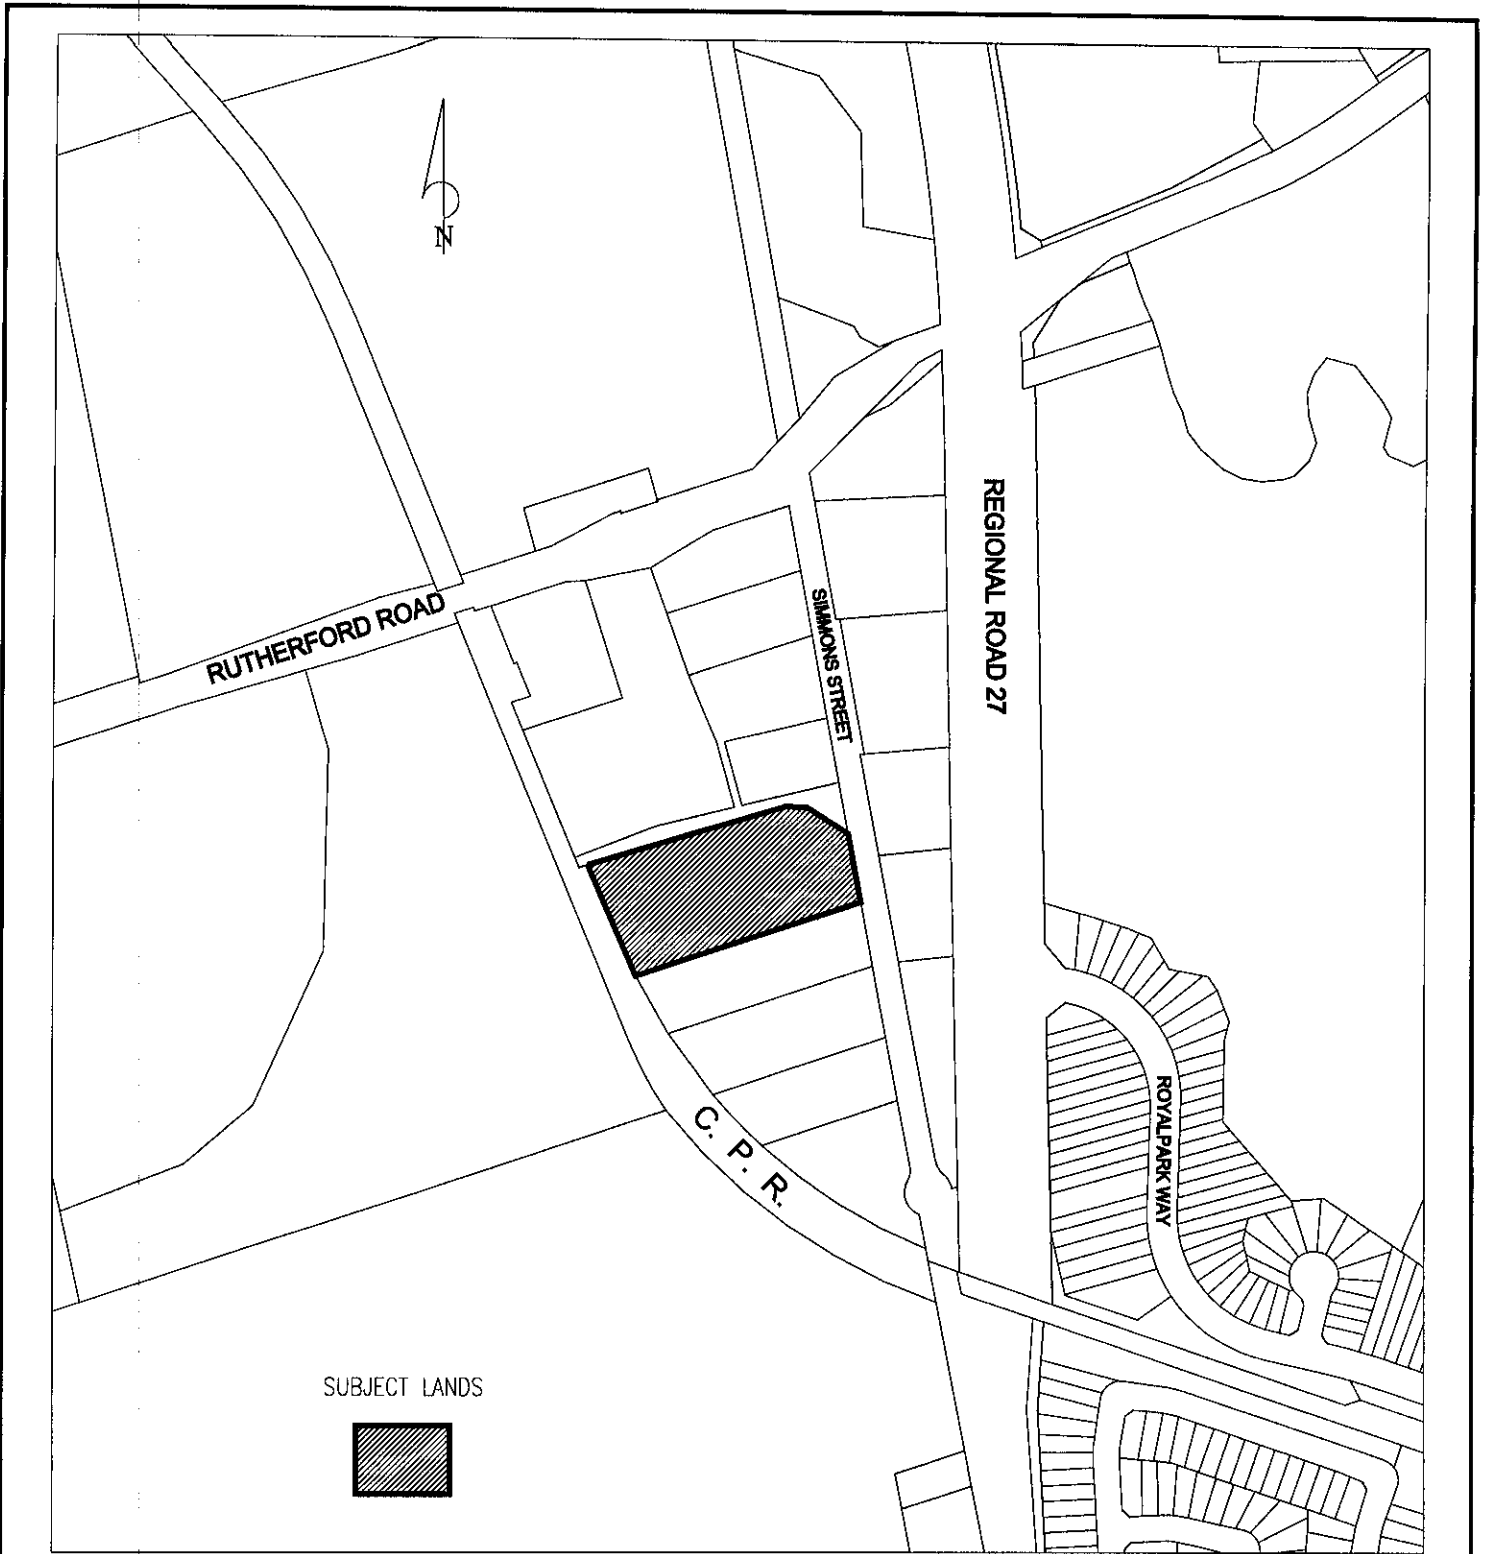

NOT TO SCALE

ATTACHMENT #1 LOCATION MAP

FILE No. Z.01.031
RELATED FILE: DA.03.062
LOCATION: Lot 15, Concession 9
APPLICANT: DONATO DIBENEDETTO
CITY OF VAUGHAN

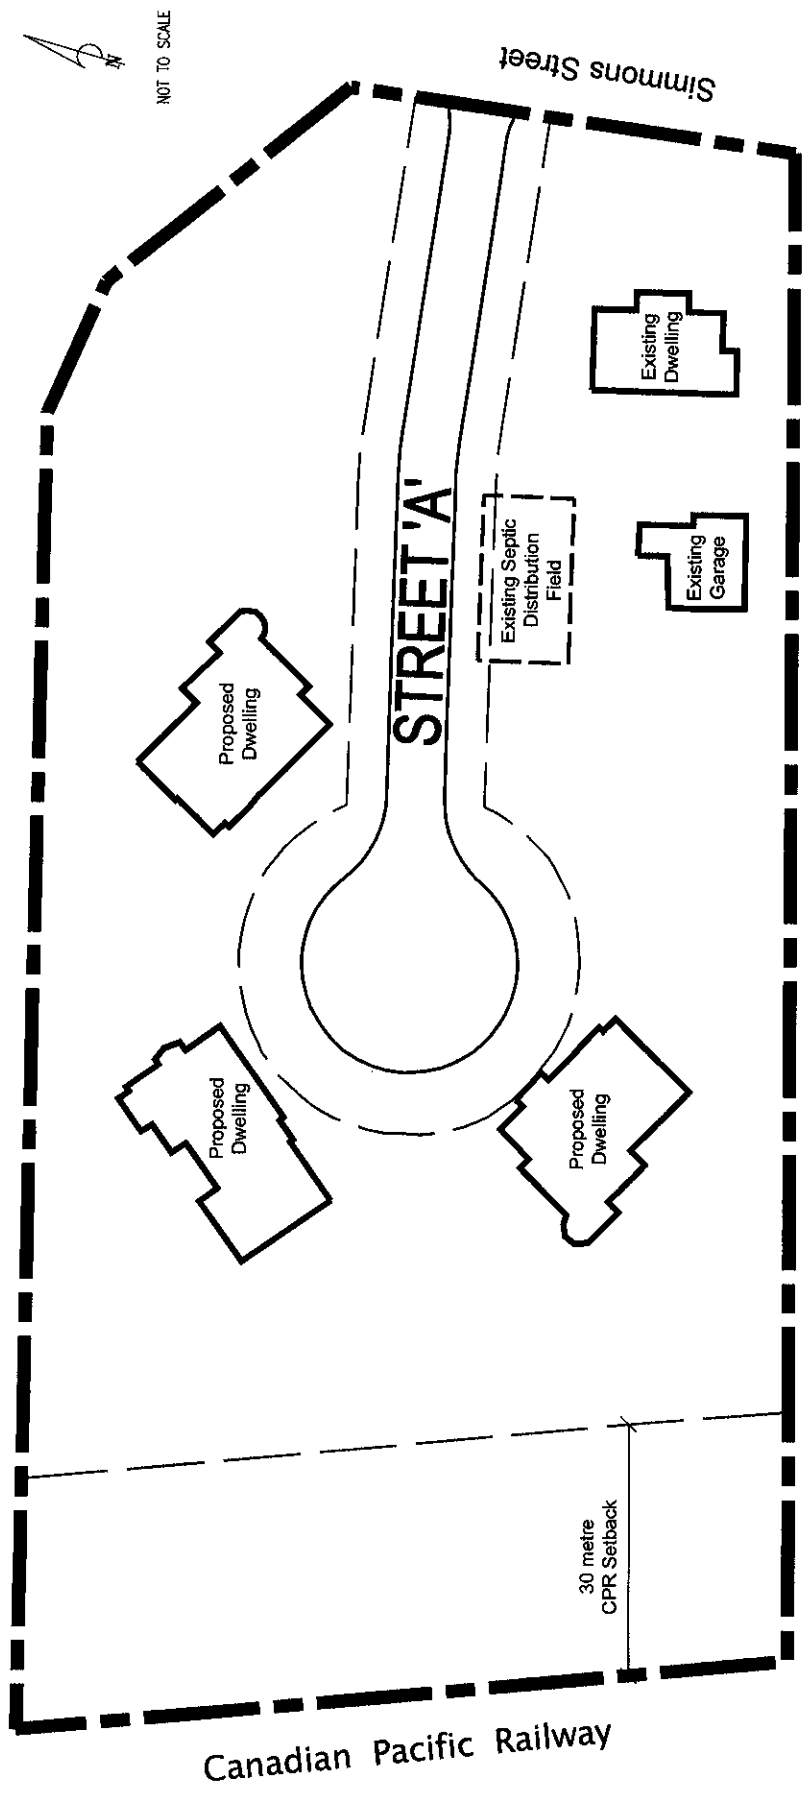

**ATTACHMENT #2
PROPOSED PLAN**

FILE No. Z.01.031
 RELATED FILE: DA.03.062
 LOCATION: Lot 15, Concession 9
 APPLICANT: DONATO DIBENEDETTO
 CITY OF VAUGHAN