

STREET NAME APPROVAL FILE 19T-95114
1556615 ONTARIO LIMITED (McNAUGHTON HEIGHTS)

Recommendation

The Commissioner of Planning recommends:

THAT the following street names be SUBMITTED for approval:

<u>STREET</u>	<u>PROPOSED NAME</u>
Street 'A'	Falvo Street
Street 'B'	Stonebriar Drive (existing)
Street 'C'	Lindenshire Avenue (existing)

Background

The applicant has submitted street names for approval. The proposed plan was draft approved on April 29, 1997. The Planning Department for the Region of York does not have any objection to the proposed names.

Staff consider the proposed street names to be satisfactory and should Council concur, the names should be approved.

Relationship to Vaughan Vision 2007

This staff report is consistent with Vaughan Vision 2007, which encourages managed growth through the implementation of OPA #600.

Attachments

1. Location Map
2. Plan showing proposed streets

Report prepared by:

Jack McAllister, Senior GIS Technician, ext. 8209

Respectfully submitted,

JOHN ZIPAY
Commissioner of Planning

MARCO RAMUNNO
Manager of Development Planning

/LG



SUBJECT LANDS

Location Map

Part Lot 22,
Concession 3
APPLICANT:
 1556615 ONTARIO LIMITED
 MCNAUGHTON HEIGHTS



Community Planning Department

Attachment


1

FILE No.:
19T-95114

May 19, 2004
Not to Scale

ALL RECORDED DOCUMENTS ARE REFERENCED AS
 DOCUMENT No. _____
 THIS PLAN COMPRESSES ALL OF P.

YOUNG & YOUNG SURVEYING INC.
 ONTARIO LAND SURVEYORS
 SCALE 1:1,250
 0 5 10 20 40 80 METERS

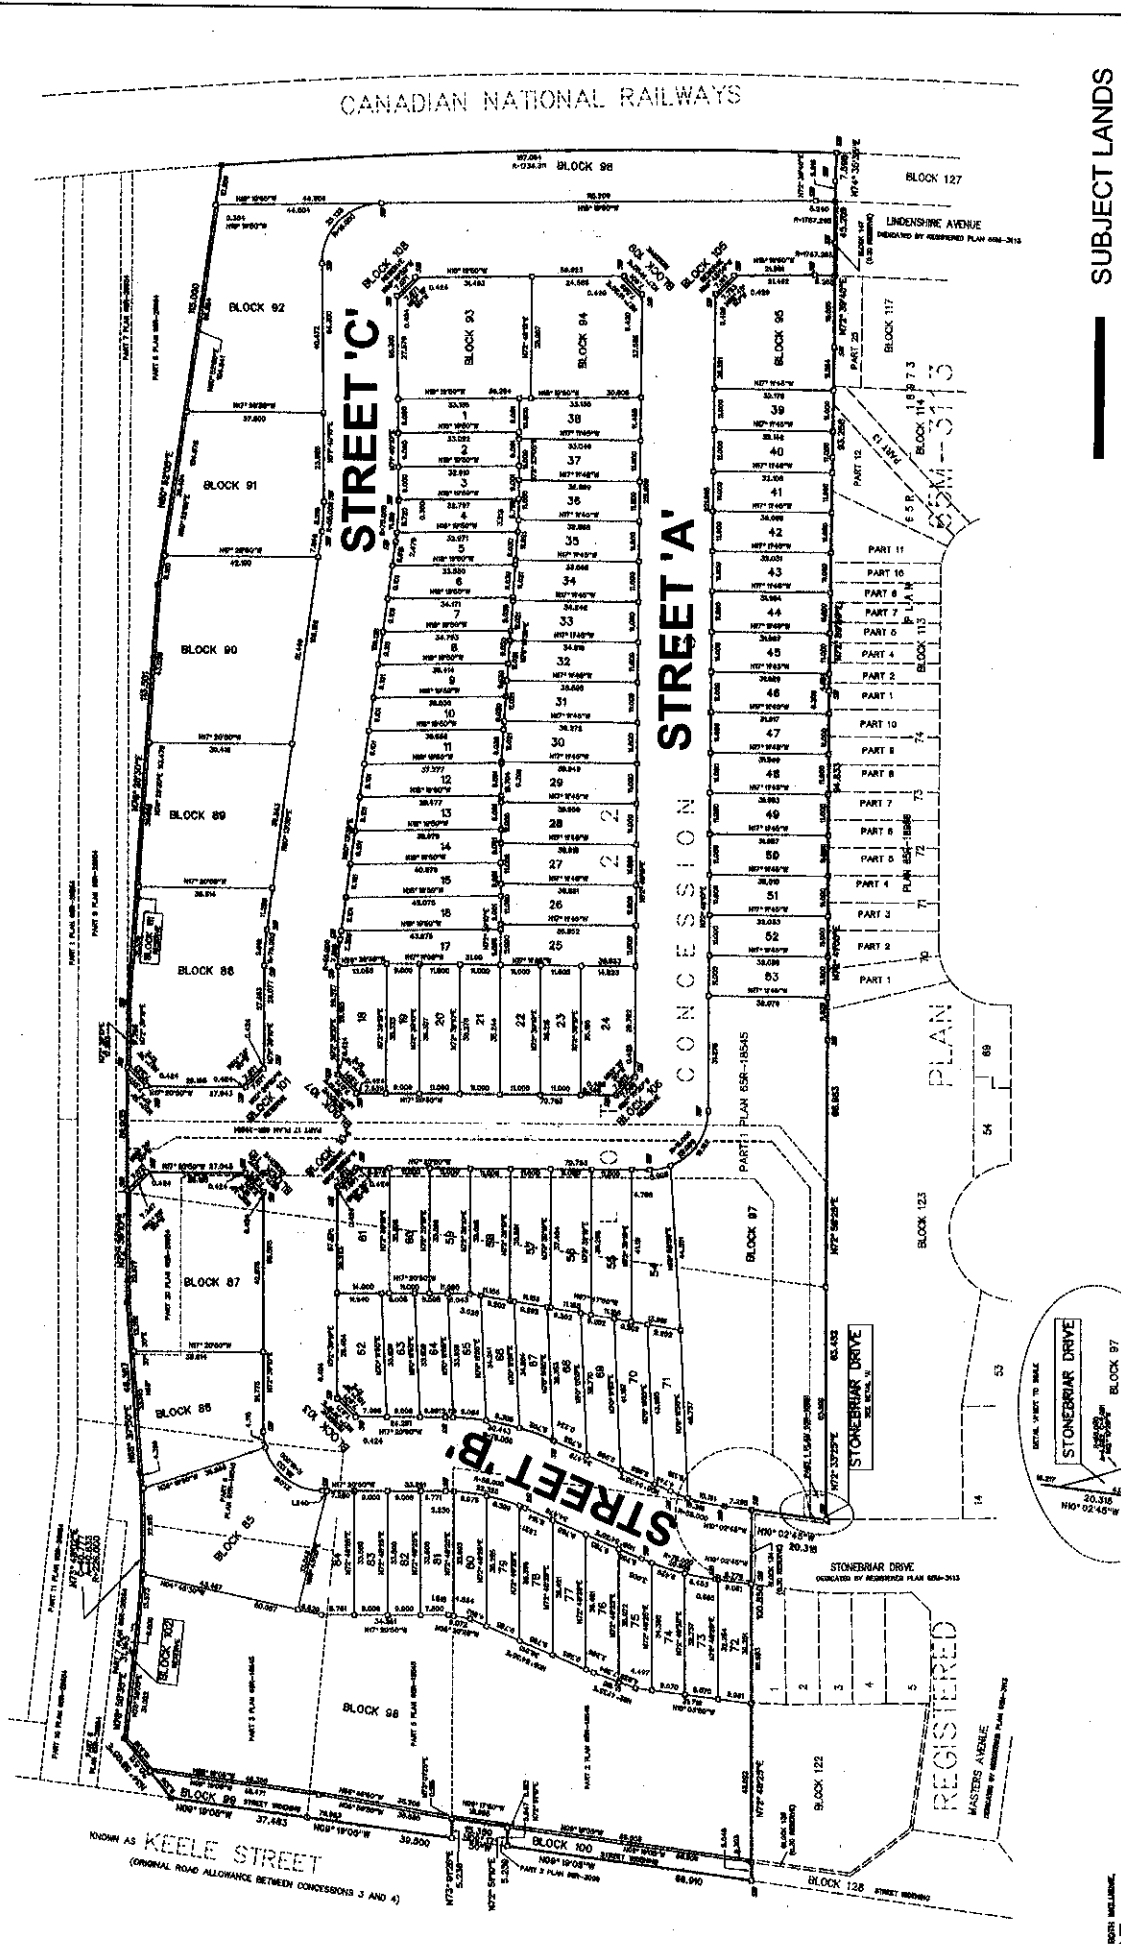

SUBJECT LANDS

Draft Plan of Subdivision

Part Lot 22,
 Concession 3
 APPLICANT:
 1556615 ONTARIO LIMITED
 MCNAUGHTON HEIGHTS



Community Planning Department

Attachment 2

FILE No.:
 19T-95114

May 19, 2004
 Not to Scale