

COMMITTEE OF THE WHOLE JUNE 21, 2004

**STREET NAME APPROVAL BLOCK 33 WEST
19T-00V03, 19T-00V05, 19T-00V07, 19T-00V08 19T-00V09, 19T-00V10**

Recommendation

The Commissioner of Planning recommends:

THAT the following street names be SUBMITTED for approval:

<u>STREET</u>	<u>PROPOSED NAME</u>
Street 'A'	Cityview Boulevard
Street 'B'	Canada Drive
Street 'C'	Vellore Park Avenue
Street 'D'	Lormel Gate
Street 'E'	Retreat Boulevard
Street 'F'	Bugatti Crescent
Street 'G'	Zachary Place
Street 'H'	Argento Crescent
Street 'I'	Orion Avenue
Street 'J'	Trudeau Drive
Street 'K'	Manordale Crescent
Street 'L'	Aidan Drive
Street 'M'	Isaiah Drive
Street 'N'	Tiana Court
Street 'O'	Boticelli Way
Street 'P'	Juldan Place
Street 'Q'	Ozner Crescent
Street 'R'	Venice Gate Drive
Street 'S'	Summit Drive
Street 'T'	Brahm Court
Street 'U'	Heathcliffe Drive
Street 'V'	Stark Crescent
Street 'W'	Shelbourne Drive
Street 'X'	Highmark Drive
Street 'Y'	Corner Brook Crescent
Street 'Z'	Twin Hills Crescent
Street 'AA'	Andrew Hill Drive
Street 'BB'	Marc Valley Road
Street 'CC'	Keystar Court
Street 'DD'	Balda Court

Background - Analysis and Options

The Block Plan was approved on September 2, 2003. The Planning Department for the Region does not have any objections to the proposed names.

Staff consider the proposed street names to be satisfactory and should Council concur, the names should be approved.

Relationship to Vaughan Vision 2007

This staff report is consistent with Vaughan Vision 2007, which encourages managed growth through the implementation of OPA #600.

Attachments

1. Location Map
2. Plan showing proposed streets

Report prepared by:

Jack McAllister, Senior GIS Technician, ext. 8209

Respectfully submitted,

JOHN ZIPAY
Commissioner of Planning

MARCO RAMUNNO
Manager of Development Planning


/LG
R:\SER\WORKING\MCALLISJ\Block33wsna.doc



Location Map

Lot 21-25,
Concession 5

APPLICANT:
BLOCK 33WEST

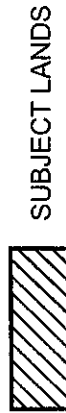

SUBJECT LANDS


Attachment

1

FILE No.:

Not to Scale June 4, 2004

Community Planning Department

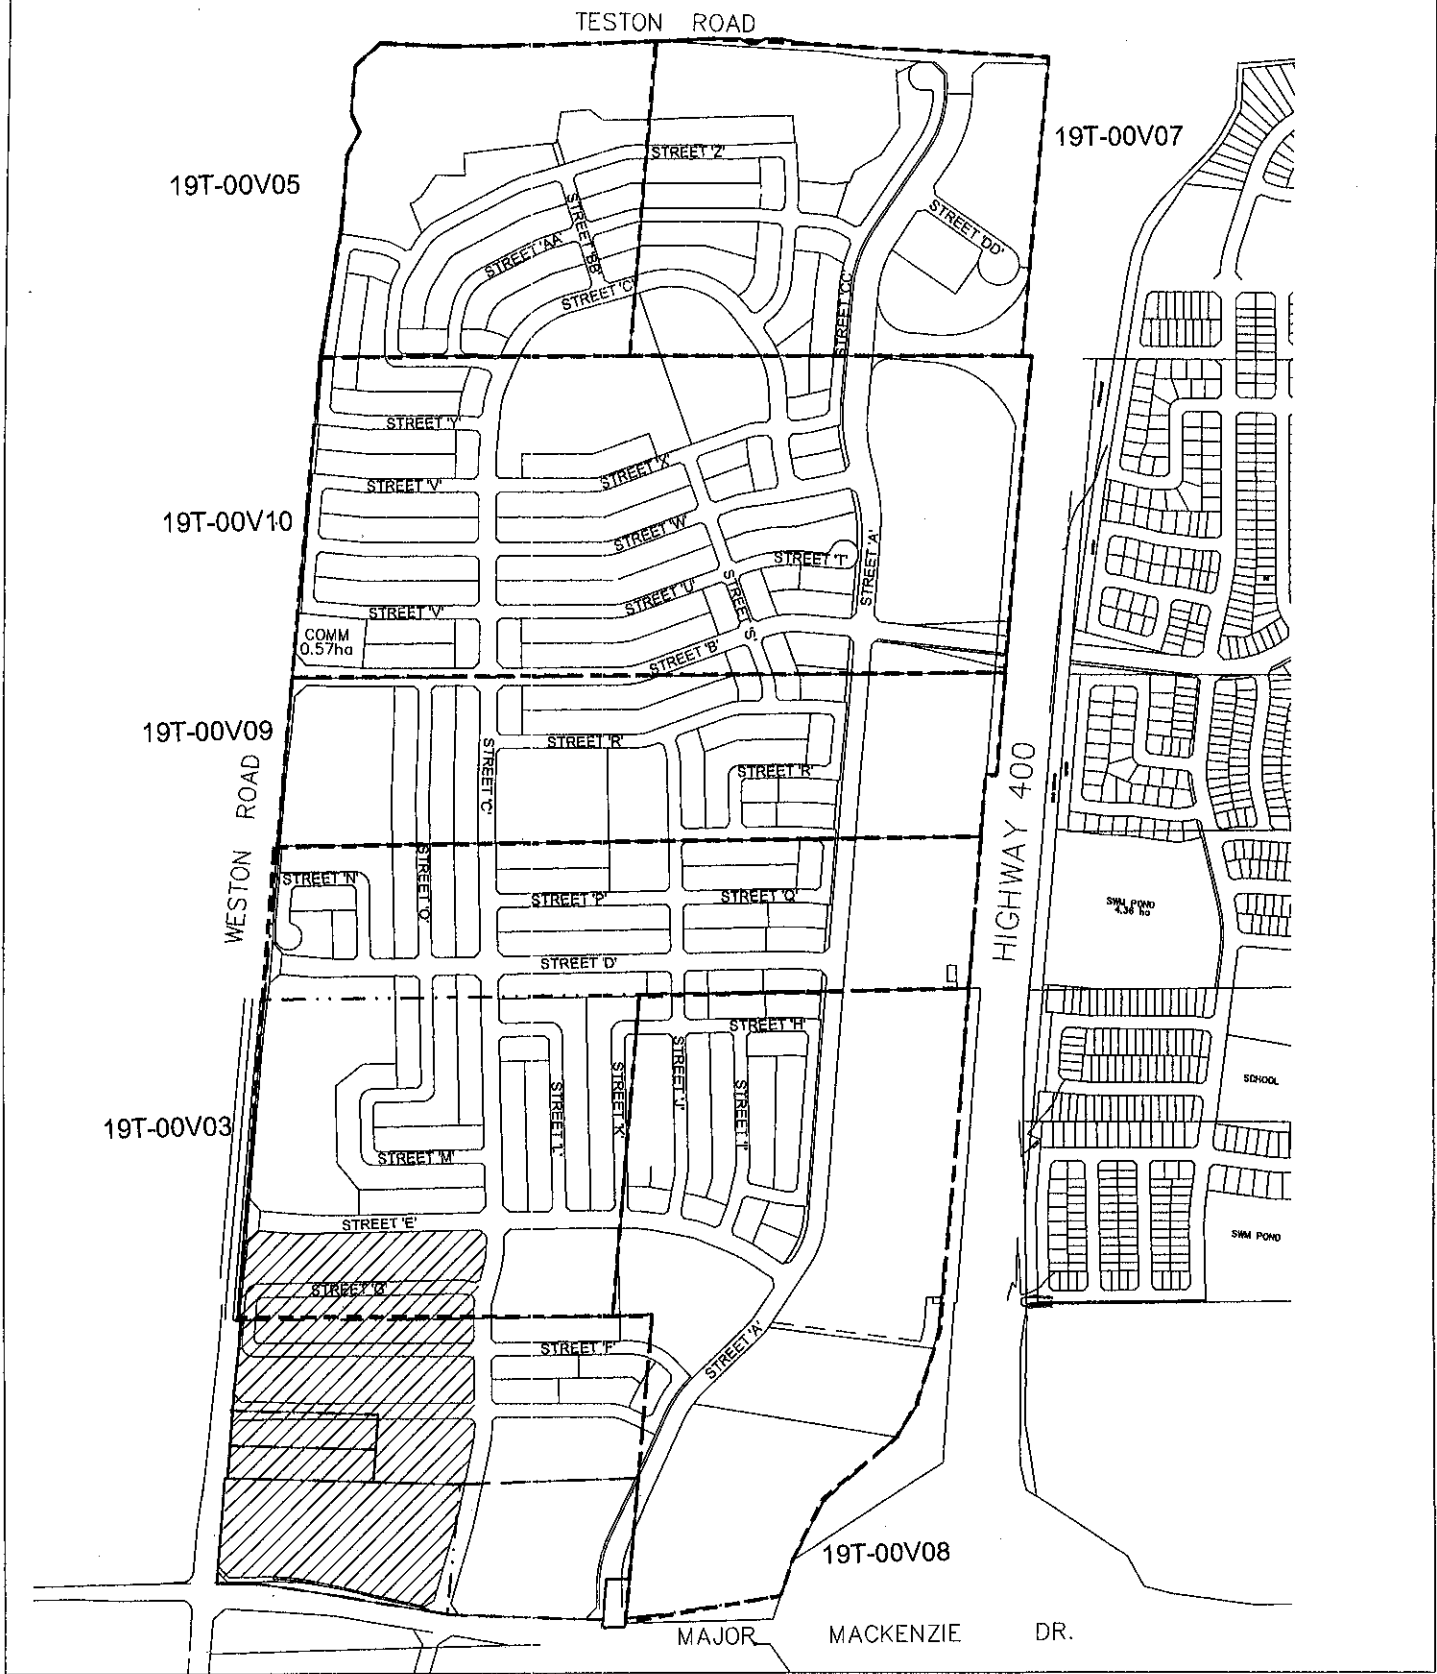

Proposed Plan

Lot 21-25,
Concession 5

APPLICANT:
BLOCK 33WEST

Community Planning Department

Attachment

FILE No.:

June 4, 2004

2