

COMMITTEE OF THE WHOLE SEPTEMBER 7, 2004

STREET NAME APPROVAL FILE DA.03.076
ALTERRA CUSTOM BUILDINGS INC.

Recommendation

The Commissioner of Planning recommends:

THAT the following street name be SUBMITTED for approval:

| <u>STREET</u> | <u>PROPOSED NAME</u> |
|---------------|----------------------|
| Street 'A' | Alterra Ridge Court |

Background

The applicant has submitted a new street name for approval. The previously approved street name (Chateau Court) conflicted with an existing street (Chateau Drive) in Woodbridge. The Planning Department for the Region of York does not have any objection to the proposed name.

Staff consider the proposed street name to be satisfactory and should Council concur, the name should be approved.

Relationship to Vaughan Vision 2007

This staff report is consistent with Vaughan Vision 2007, which encourages managed growth through the implementation of OPA #600.

Attachments

1. Location Map
2. Plan showing proposed street

Report prepared by:


Jack McAllister, Senior GIS Technician, ext. 8209

Respectfully submitted,

JOHN ZIPAY
Commissioner of Planning

MARCO RAMUNNO
Director of Development Planning

/LG

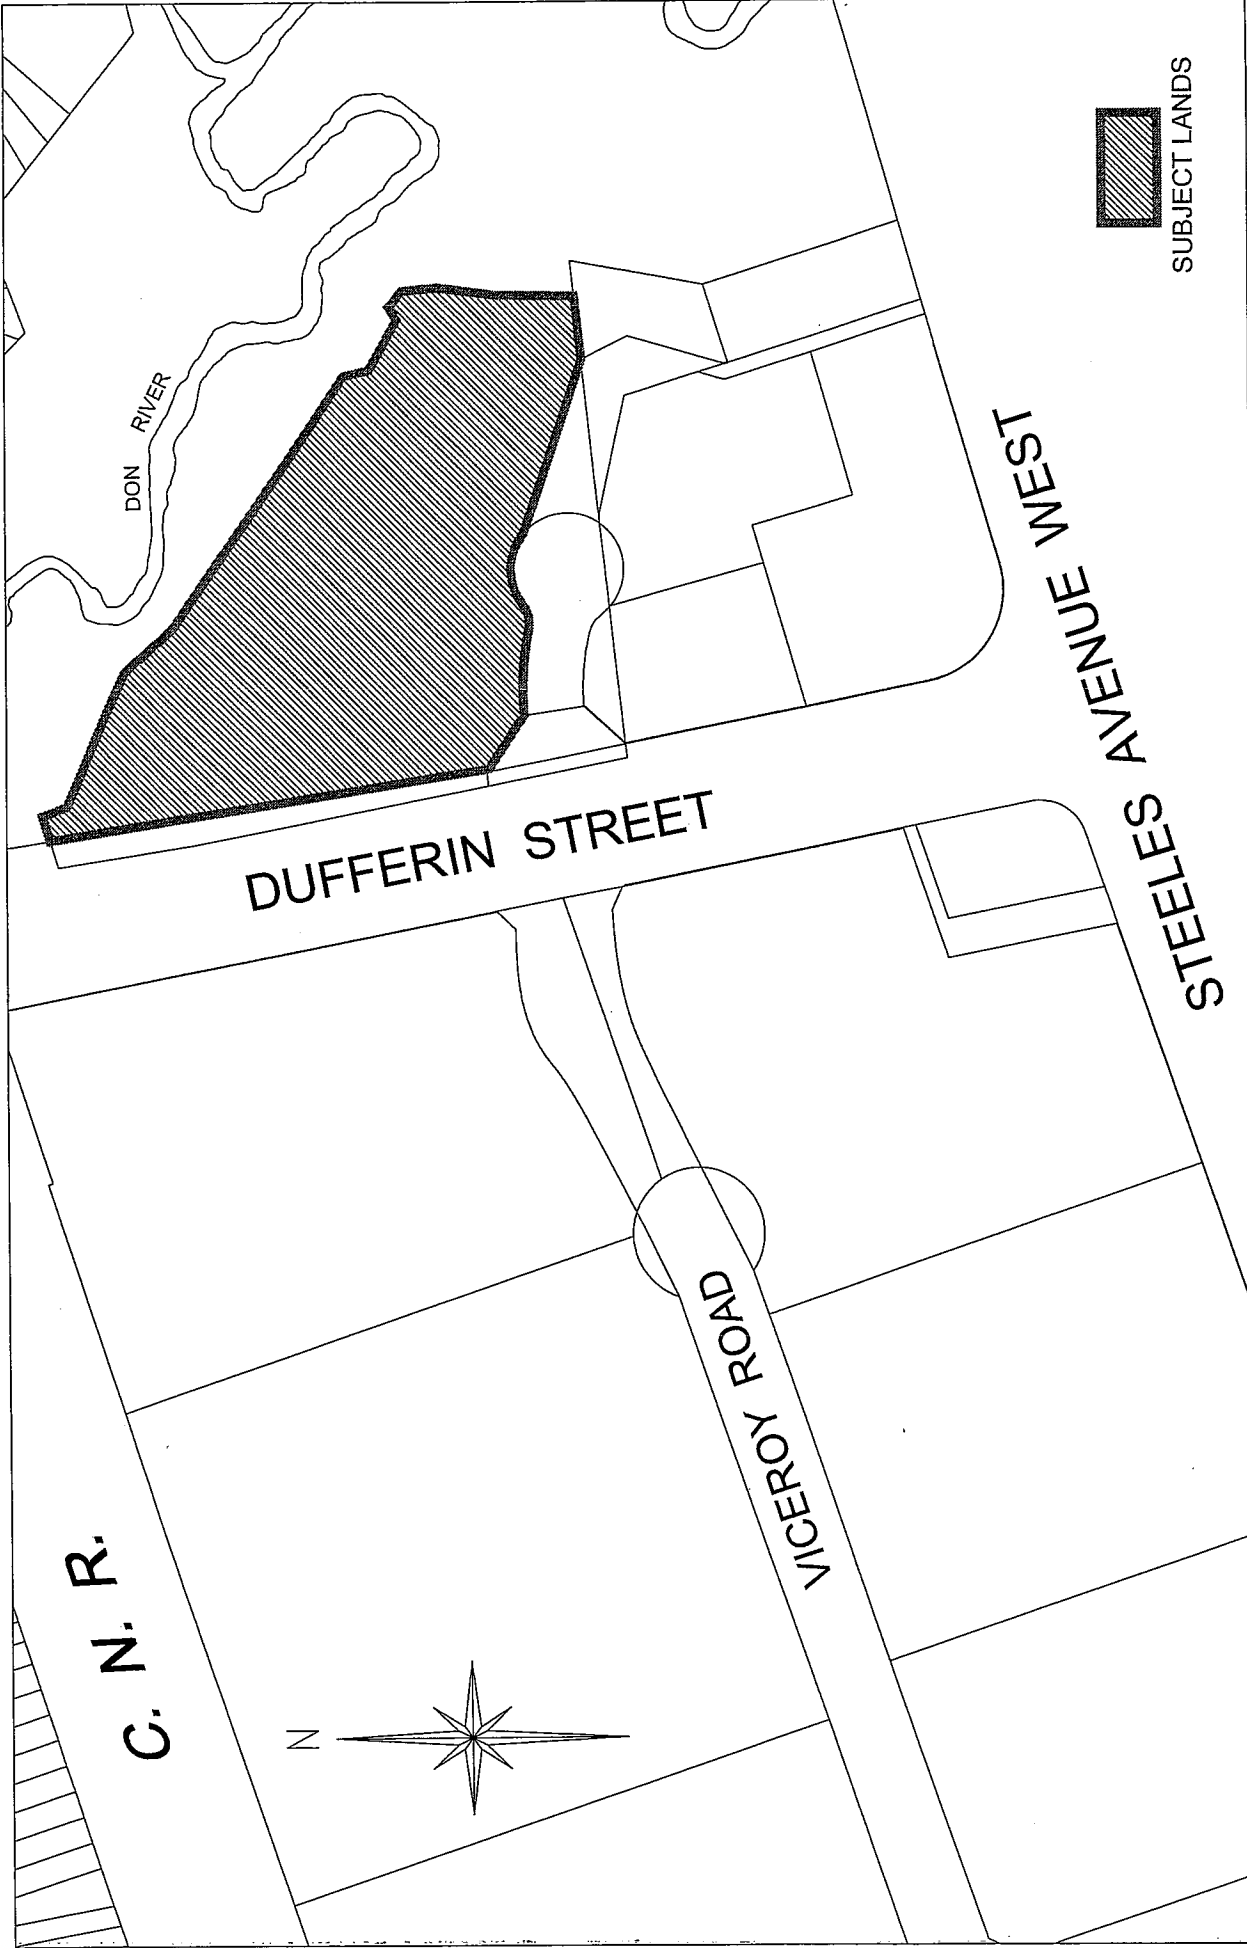

Location Map

Part Lot 1,
Concession 2
APPLICANT:
ALTERRA CUSTOM BUILDERS INC.

N:\DFT\1 ATTACHMENTS\DA\dc-03.076





Community Planning Department

Attachment



FILE No.:
DA.03.076
Not to Scale
August 17, 2004

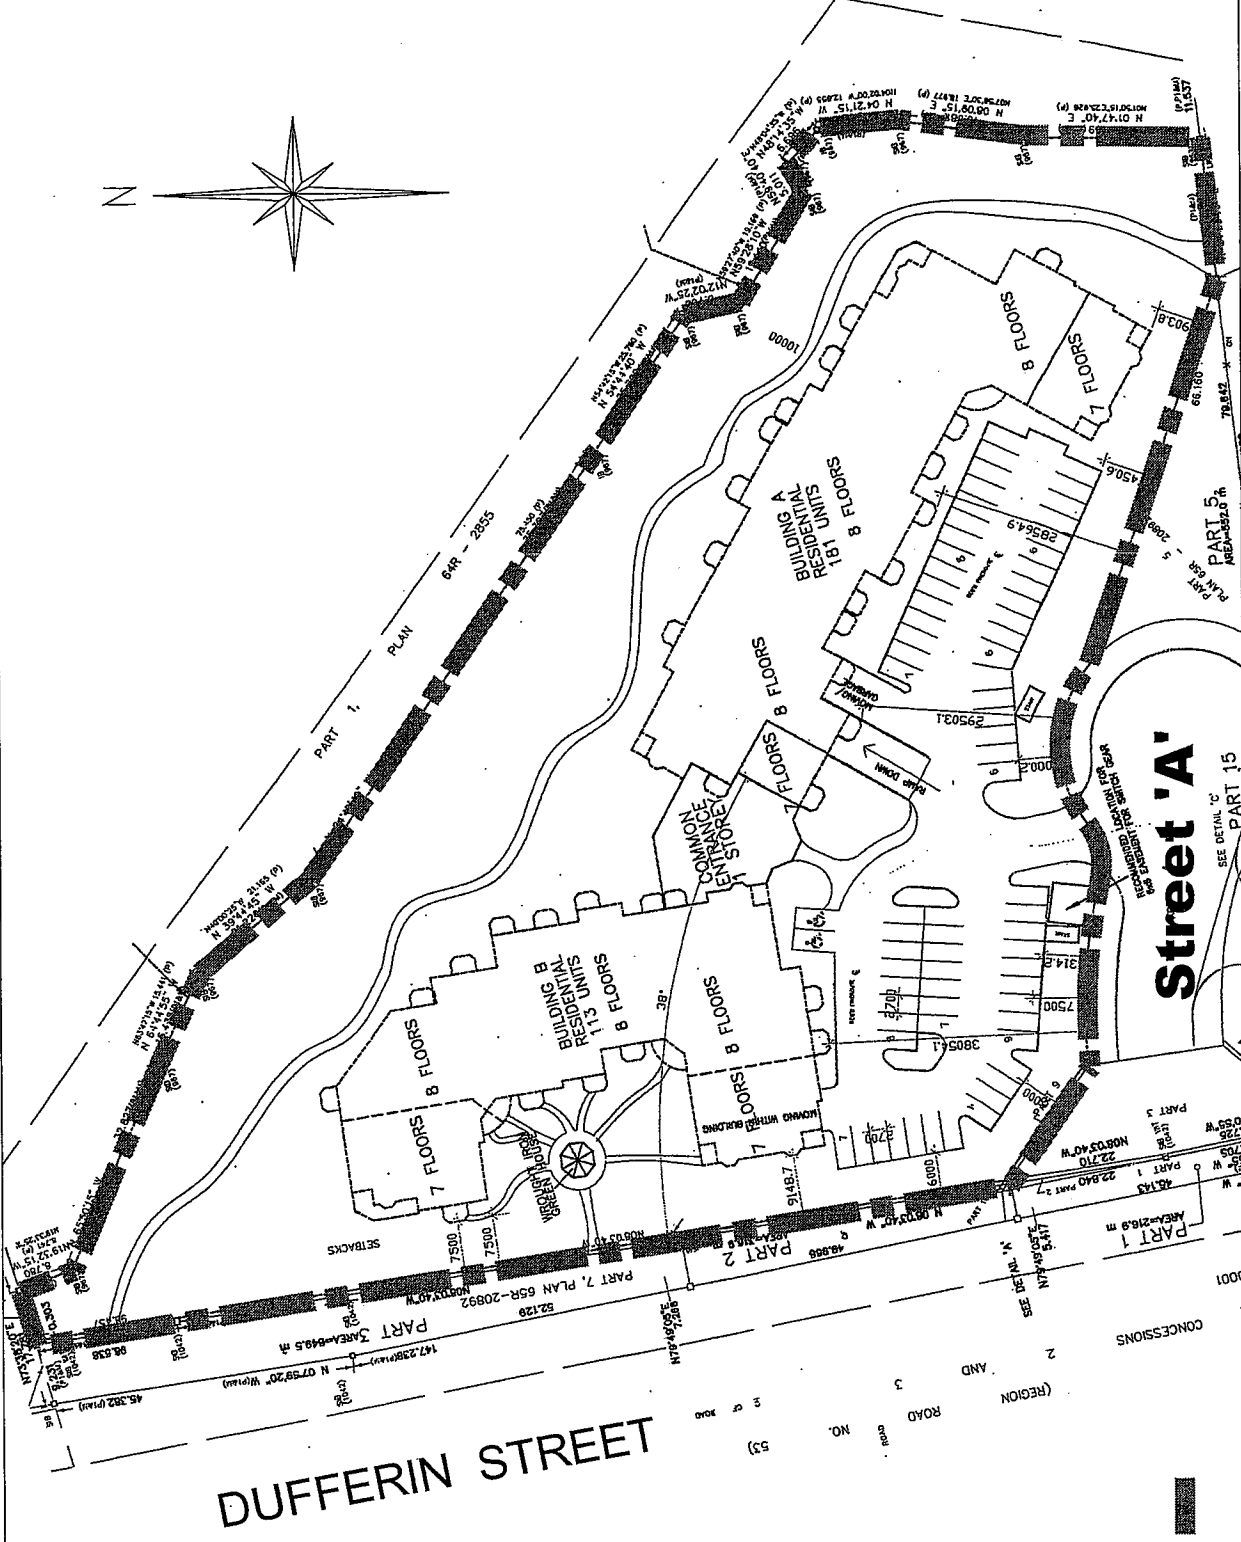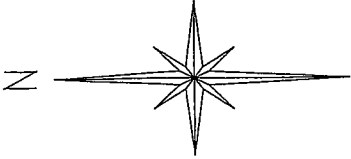

DUFFERIN STREET

Street 'A'


■ ■ ■ ■ ■
SUBJECT LANDS

Site Plan

Part Lot 1,
Concession 2

APPLICANT:
ALTERRA CUSTOM BUILDERS INC.

\\N:\DFT\1 ATTACHMENTS\DA\dc-03-076

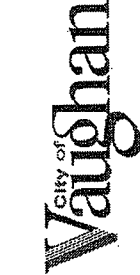

Community Planning Department