

**COMMITTEE OF THE WHOLE    APRIL 4, 2005**

**STREET NAME APPROVAL FILE 19T-04V05**  
**LINDVEST PROPERTIES(BATHURST MACKENZIE) LIMITED**

**Recommendation**

The Commissioner of Planning recommends:

THAT the following street names for Draft Plan of Subdivision File 19T-04V05 (Lindvest Properties (Bathurst Mackenzie) Limited) BE APPROVED:

<u>STREET</u>	<u>PROPOSED NAME</u>
Street 'E'	Ilan Ramon Boulevard
Street 'F'	Altus Park Drive
Street 'G'	Valley Vista Drive
Street 'H'	Shale Crescent
Street 'I'	Aegis Drive
Street 'J'	Big Rock Drive
Street 'K'	Lindvest Crescent
Street 'L'	Southdown Avenue
Street 'N'	Elihof Drive
Street 'O'	Greensview Drive
Street 'P'	Mill River Drive
Street 'Q'	Nosson Place
Street 'R'	Chaya Sara Gardens

**Background**

The subject lands shown on Attachment #1 are located at the southwest corner of Bathurst Street and Major Mackenzie Drive, in Lots 19 and 20, Concession 2, City of Vaughan.

The applicant has submitted street names for approval. The draft plan of subdivision (19T-04V05) shown on Attachment #2 was approved by Vaughan Council on December 6, 2004. The Planning Department for the Region of York does not have any objection to the proposed street names.

Vaughan Staff has also reviewed the proposed street names, which are considered to be satisfactory.

**Relationship to Vaughan Vision 2007**

This staff report is consistent with the priorities set forth in Vaughan Vision 2007, particularly 'A-5', "Plan and Manage Growth".

**Conclusion**

Staff has no objection with the proposed street names for approved draft plan of subdivision 19T-04V05.

**Attachments**

1. Location Map
2. Plan showing proposed streets

**Report prepared by:**

Jack McAllister, Senior GIS Technician, ext. 8209  
Grant Uyeyama, Manager of Development Planning, ext. 8635


Respectfully submitted,

JOHN ZIPAY  
Commissioner of Planning

MARCO RAMUNNO  
Director of Development Planning

/CM

R:\SERWORKING\MCALLIS\J04V05sna.CW.doc

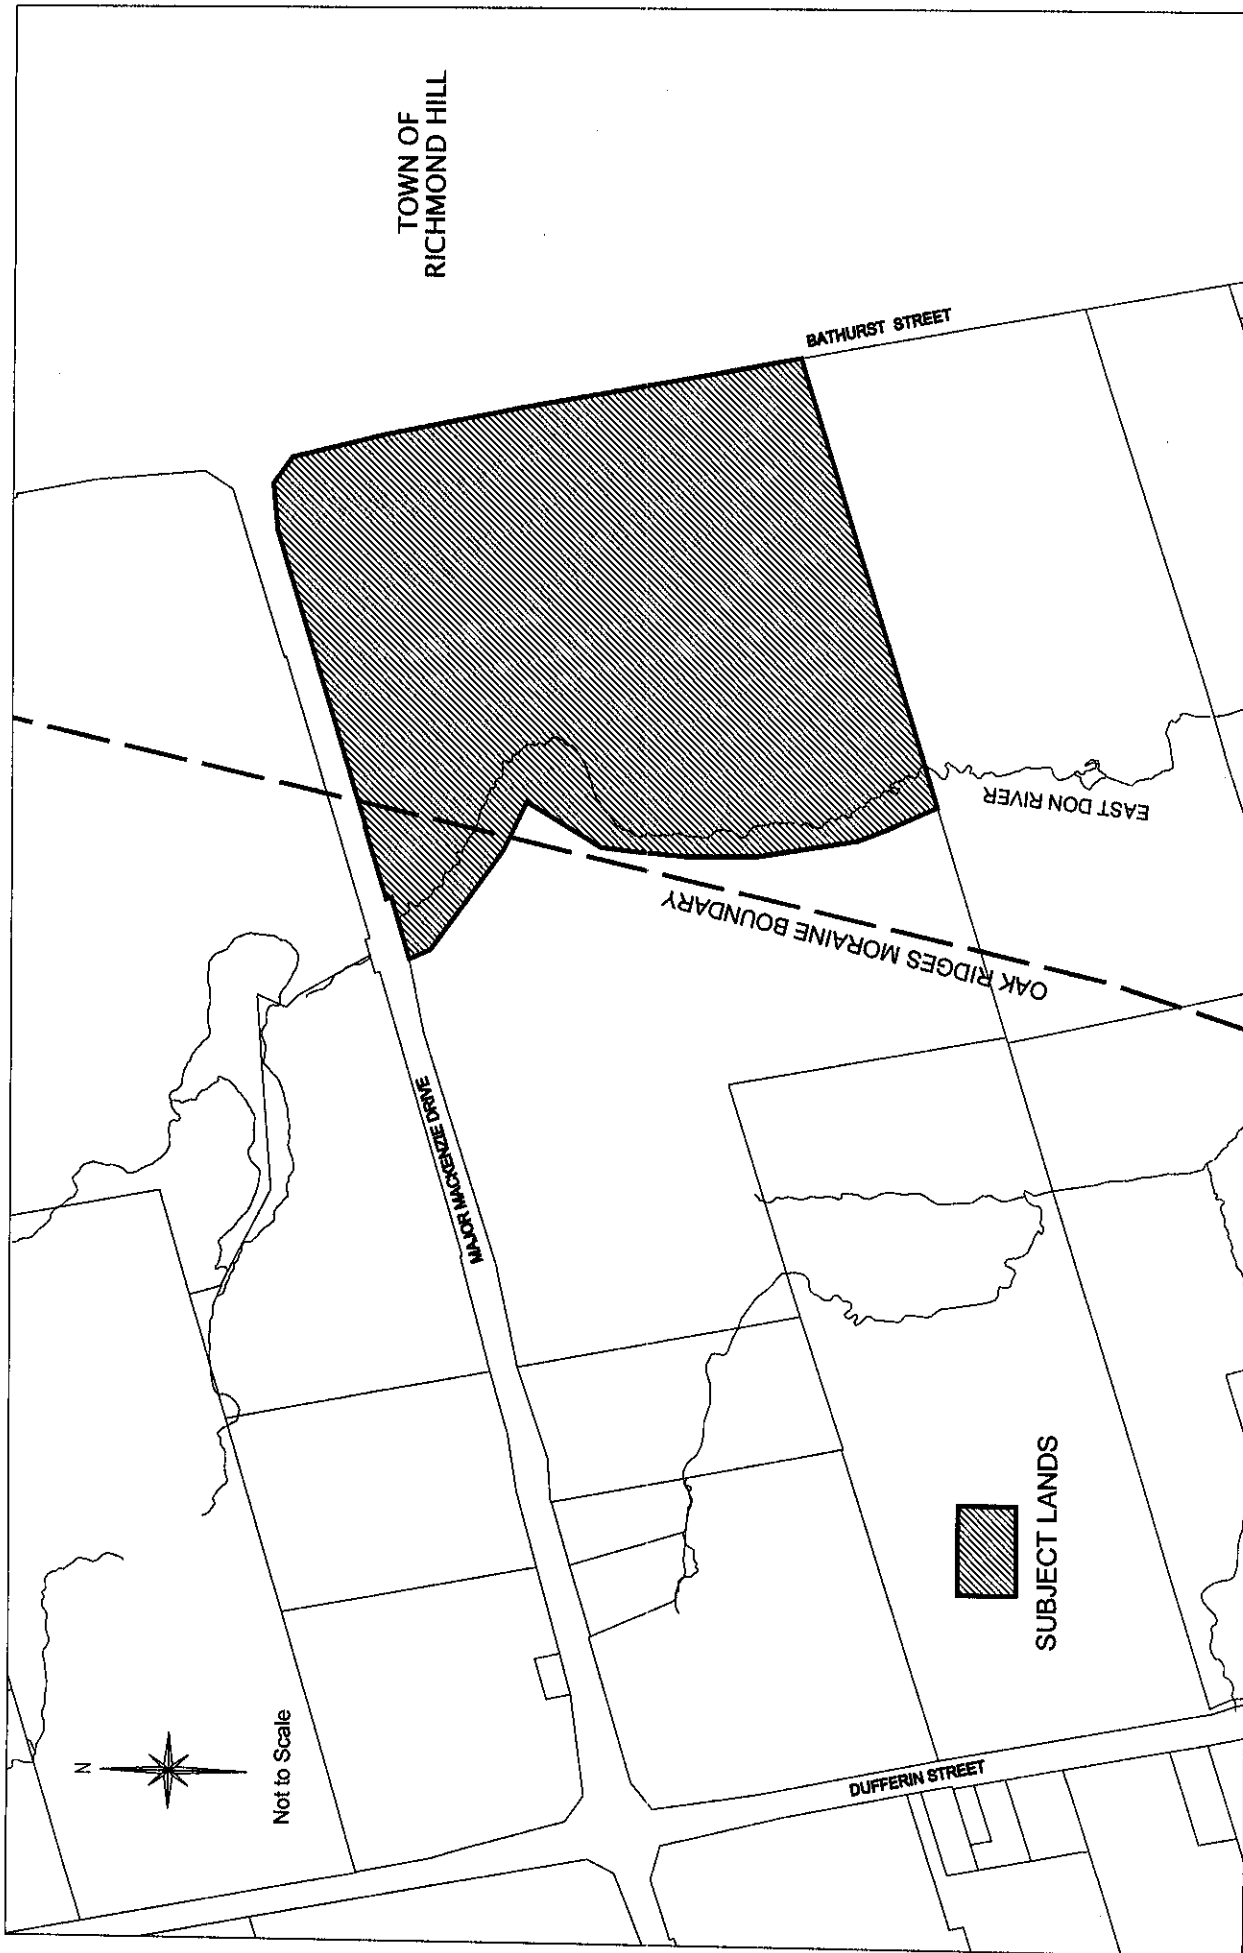

**Location Map**

Part of Lots 19 & 20,  
Concession 2

APPLICANT:  
LINDVEST PROPERTIES  
(BATHURST MACKENZIE) LTD.

City of  
**Vaughan**


Development Planning Department

**Attachment**



FILE No.:  
19T - 04V/05  
& Z.04.014

March 15, 2004

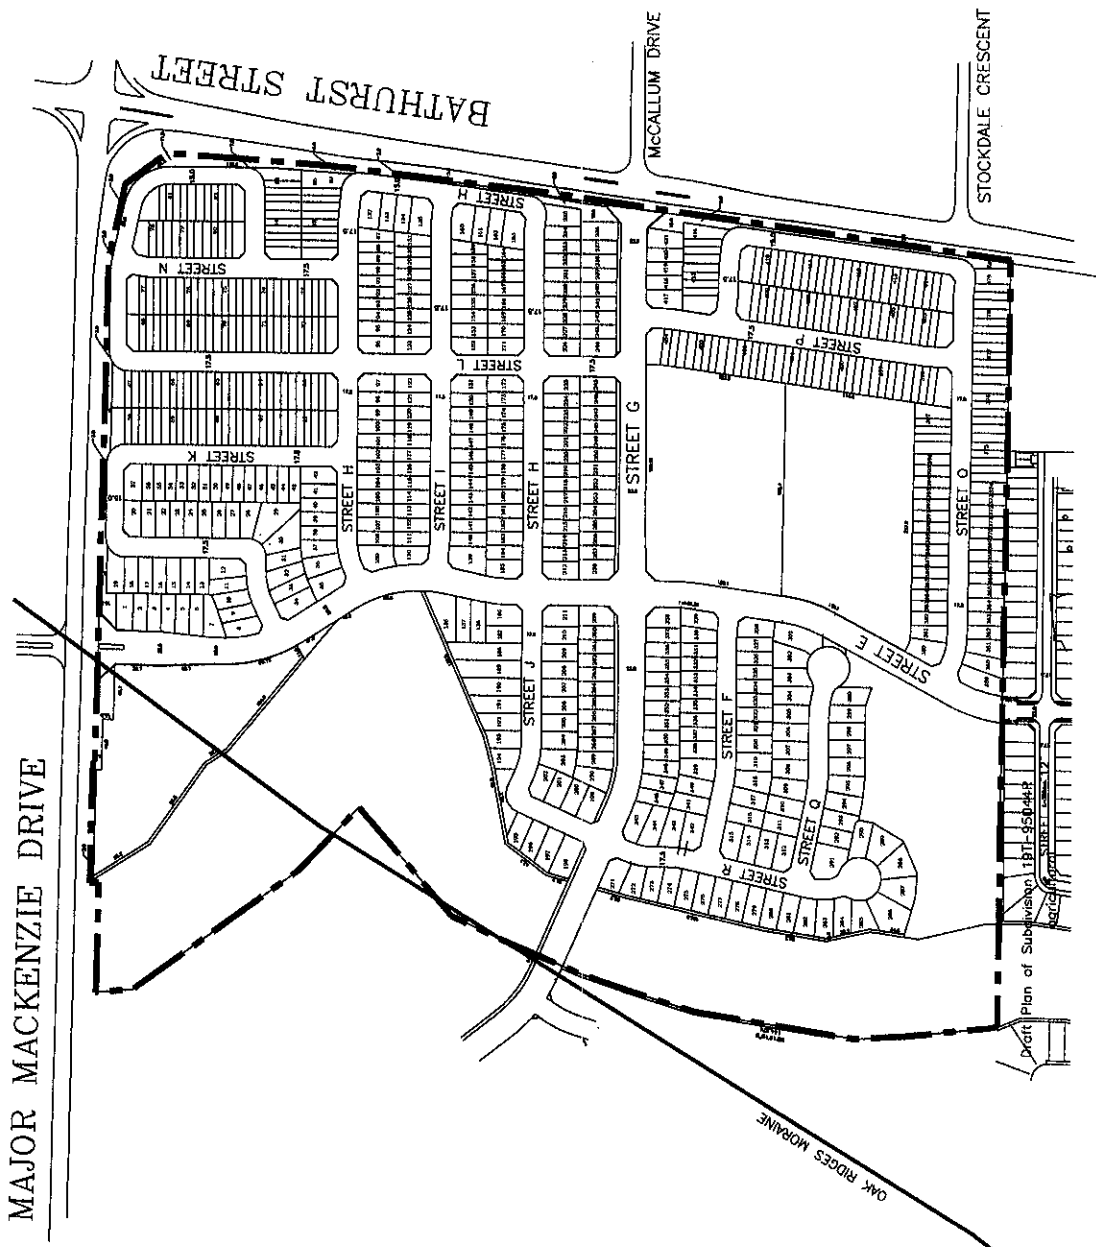

Not to Scale

**Draft Plan**

Part of Lot 19,20,  
Concession 2

APPLICANT:  
LINDVEST PROPERTIES  
(BATHURST MACKENZIE ) LIMITED

N:\DPA\1 ATTACHMENTS\19\19T-0208



**Subject Lands**

Development Planning Department

**Attachment 2**

FILE No.:  
19T - 04V05

March 15, 2005