

STREET NAME APPROVAL FILE 19T-02V08
DREAM WORKS PROPERTY INC.

Recommendation

The Commissioner of Planning recommends:

THAT the following street names for Draft Plan of Subdivision File 19T-02V08 (Dream Works Property Inc.) BE APPROVED:

<u>STREET</u>	<u>PROPOSED NAME</u>
Street 'A'	Canyon Gate Crescent
Street 'B'	Crestbank Court
Street 'C'	Oak Park Crescent
Street 'D'	Greenview Circle
Street 'E'	Maple Forest Drive
Street 'F'	Salamander Court
Street 'G'	Meadow Ridge Court
Street 'H'	Woodpass Gate
Street 'I'	Peak Point Boulevard (existing)
Street 'J'	Ravineview Drive (existing)

Background

The subject lands shown on Attachment #1 are located on the east side of Keele Street, south of Kirby Road, in Lot 29, Concession 3, City of Vaughan.

The applicant has submitted street names for approval. The draft plan of subdivision (19T-02V08) shown on Attachment #2 was approved by the Ontario Municipal Board on February 21, 2005. The Planning Department for the Region of York does not have any objection to the proposed street names.

Vaughan Staff has also reviewed the proposed street names, which are considered to be satisfactory.

Relationship to Vaughan Vision 2007

This staff report is consistent with the priorities set forth in Vaughan Vision 2007, particularly 'A-5', "Plan and Manage Growth".

Conclusion

Staff has no objection with the proposed street names for approved draft plan of subdivision 19T-02V08.

Attachments

1. Location Map
2. Plan showing proposed streets

Report prepared by:

Jack McAllister, Senior GIS Technician, ext. 8209
Grant Ueyeyama, Manager of Development Planning, ext. 8635

Respectfully submitted,

JOHN ZIPAY
Commissioner of Planning

MARCO RAMUNNO
Director of Development Planning



Location Map

Part of Lot 29,
Concession 3

APPLICANT:
DREAM WORKS PROPERTY INC.




Subject Lands

Development Planning Department

Attachment

FILE No.:
19T - 02V08
RELATED FILE:
Z.02.073
March 8, 2005



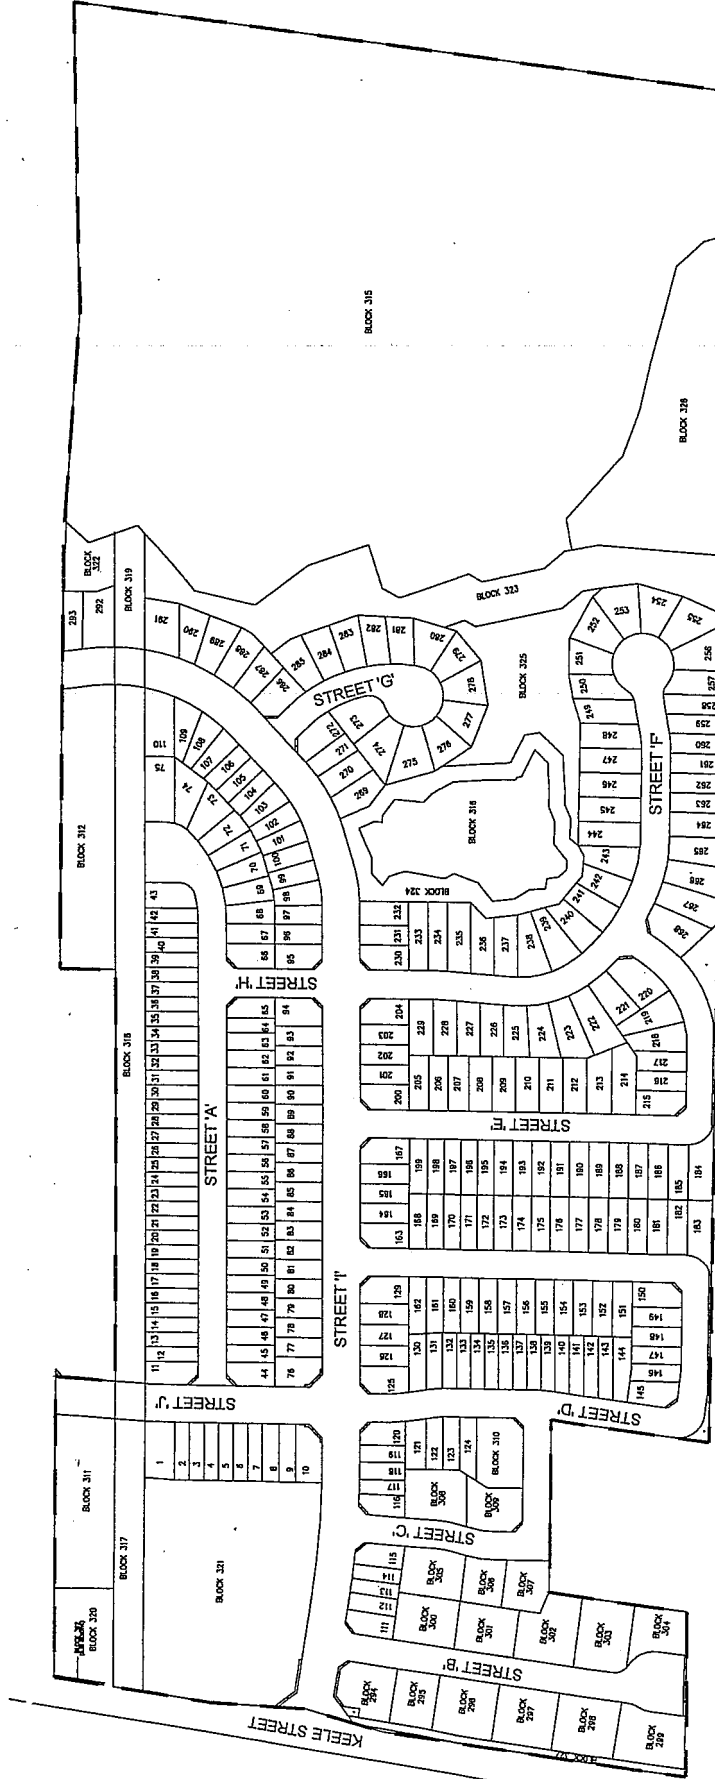

Not to Scale

Draft Plan of Subdivision

Part of Lot 29,
Concession 3

APPLICANT:
DREAM WORKS PROPERTY INC.



Subject Lands

Development Planning Department

Attachment 2

FILE No.:
19T - 02V08
RELATED FILE:
Z.02.073
March 8, 2005