

COMMITTEE OF THE WHOLE JUNE 20, 2005

STREET NAME APPROVAL
BLOCK 18 COMMUNITY PLAN

Recommendation

The Commissioner of Planning recommends:

THAT the following street names for the Block 18 Plan BE APPROVED:

<u>STREET</u>	<u>PROPOSED NAME</u>
Street 'A'	Peter Rupert Avenue
Street 'B'	Grand Trunk Avenue
Street 'C'	Freedom Trail
Street 'D'	Lealinds Road
Street 'E'	Black Maple Crescent
Street 'F'	Kavala Street
Street 'G'	Barli Crescent
Street 'H'	Silk Oak Court
Street 'I'	Petticoat Road
Street 'J'	Craigvale Street
Street 'L'	Jack Pine Road
Street 'M'	Chayna Crescent
Street 'N'	Golden Orchard Road
Street 'O'	Ascalon drive
Street 'P'	Lauderdale Drive
Street 'Q'	Coral Acres Drive
Street 'R'	Mahogany Forest Drive
Street 'S'	Margarita Road
Street 'T'	Golden Forest Road
Street 'U'	Halo Court
Street 'V'	Spruce Pine crescent
Street 'W'	Overlander Way
Street 'X'	Warbler Avenue
Street 'Y'	Maple Valley Road
Street 'Z'	Paperbark Avenue
Street 'AA'	District Avenue
Street 'AB'	Maverick Crescent
Street 'AC'	Fiorini Court
Street 'AD'	Denali Court
Street 'AE'	Maurier Boulevard
Street 'AF'	Shanty Street
Street 'AG'	Carrier Crescent
Street 'AH'	Arband Avenue
Street 'AI'	Pullman Road
Street 'AJ'	Coupler Drive
Street 'AK'	Sir Sanford Fleming Way
Street 'AL'	Silker Street
Street 'AM'	Oberfrick Avenue
Street 'AN'	Edison Place
Street 'AO'	Ivy Glen Drive
Street 'AP'	Riverhill Drive
Street 'AQ'	Jazz Drive
Street 'AR'	Savona Place

Street 'AS'
Street 'AT'
Street 'AU'
Street 'AV'
Street 'AW'
Street 'AX'
Street 'AY'
Street 'AZ'
Street 'BA'
Street 'BB'

Muret Crescent
Sand Valley Street
Featherwood Drive
Cherry Bush Road
Brunel Street
Big Hill Crescent
Catalpa Crescent
White Beach Crescent
Laramie Crescent
Barletta Drive

Economic Impact

There are no requirements for new funding associated with this report.

Background

The Block 18 Community is bounded by Dufferin Street to the east, Major Mackenzie Drive to the north, the CNR tracks to the west and Rutherford Road to the south.

The Block Plan shown on Attachment #1 was approved by Council on September 22, 2003. Planning Staff has reviewed the proposed street names and there were no concerns regarding the names. The Planning Department for the Region of York does not have any objections to the proposed names.

Relationship to Vaughan Vision 2007

This staff report is consistent with the priorities set forth in Vaughan Vision 2007, particularly 'A-5', 'Plan and Manage Growth'.

Conclusion

Staff has no objection with the proposed street names for the Block 18 Community Plan.

Attachments

1. Block 18 Community Plan

Report prepared by:


Jack McAllister, Senior GIS Technician, ext. 8209

Respectfully submitted,

JOHN ZIPAY
Commissioner of Planning

MARCO RAMUNNO
Director of Development Planning

/CM

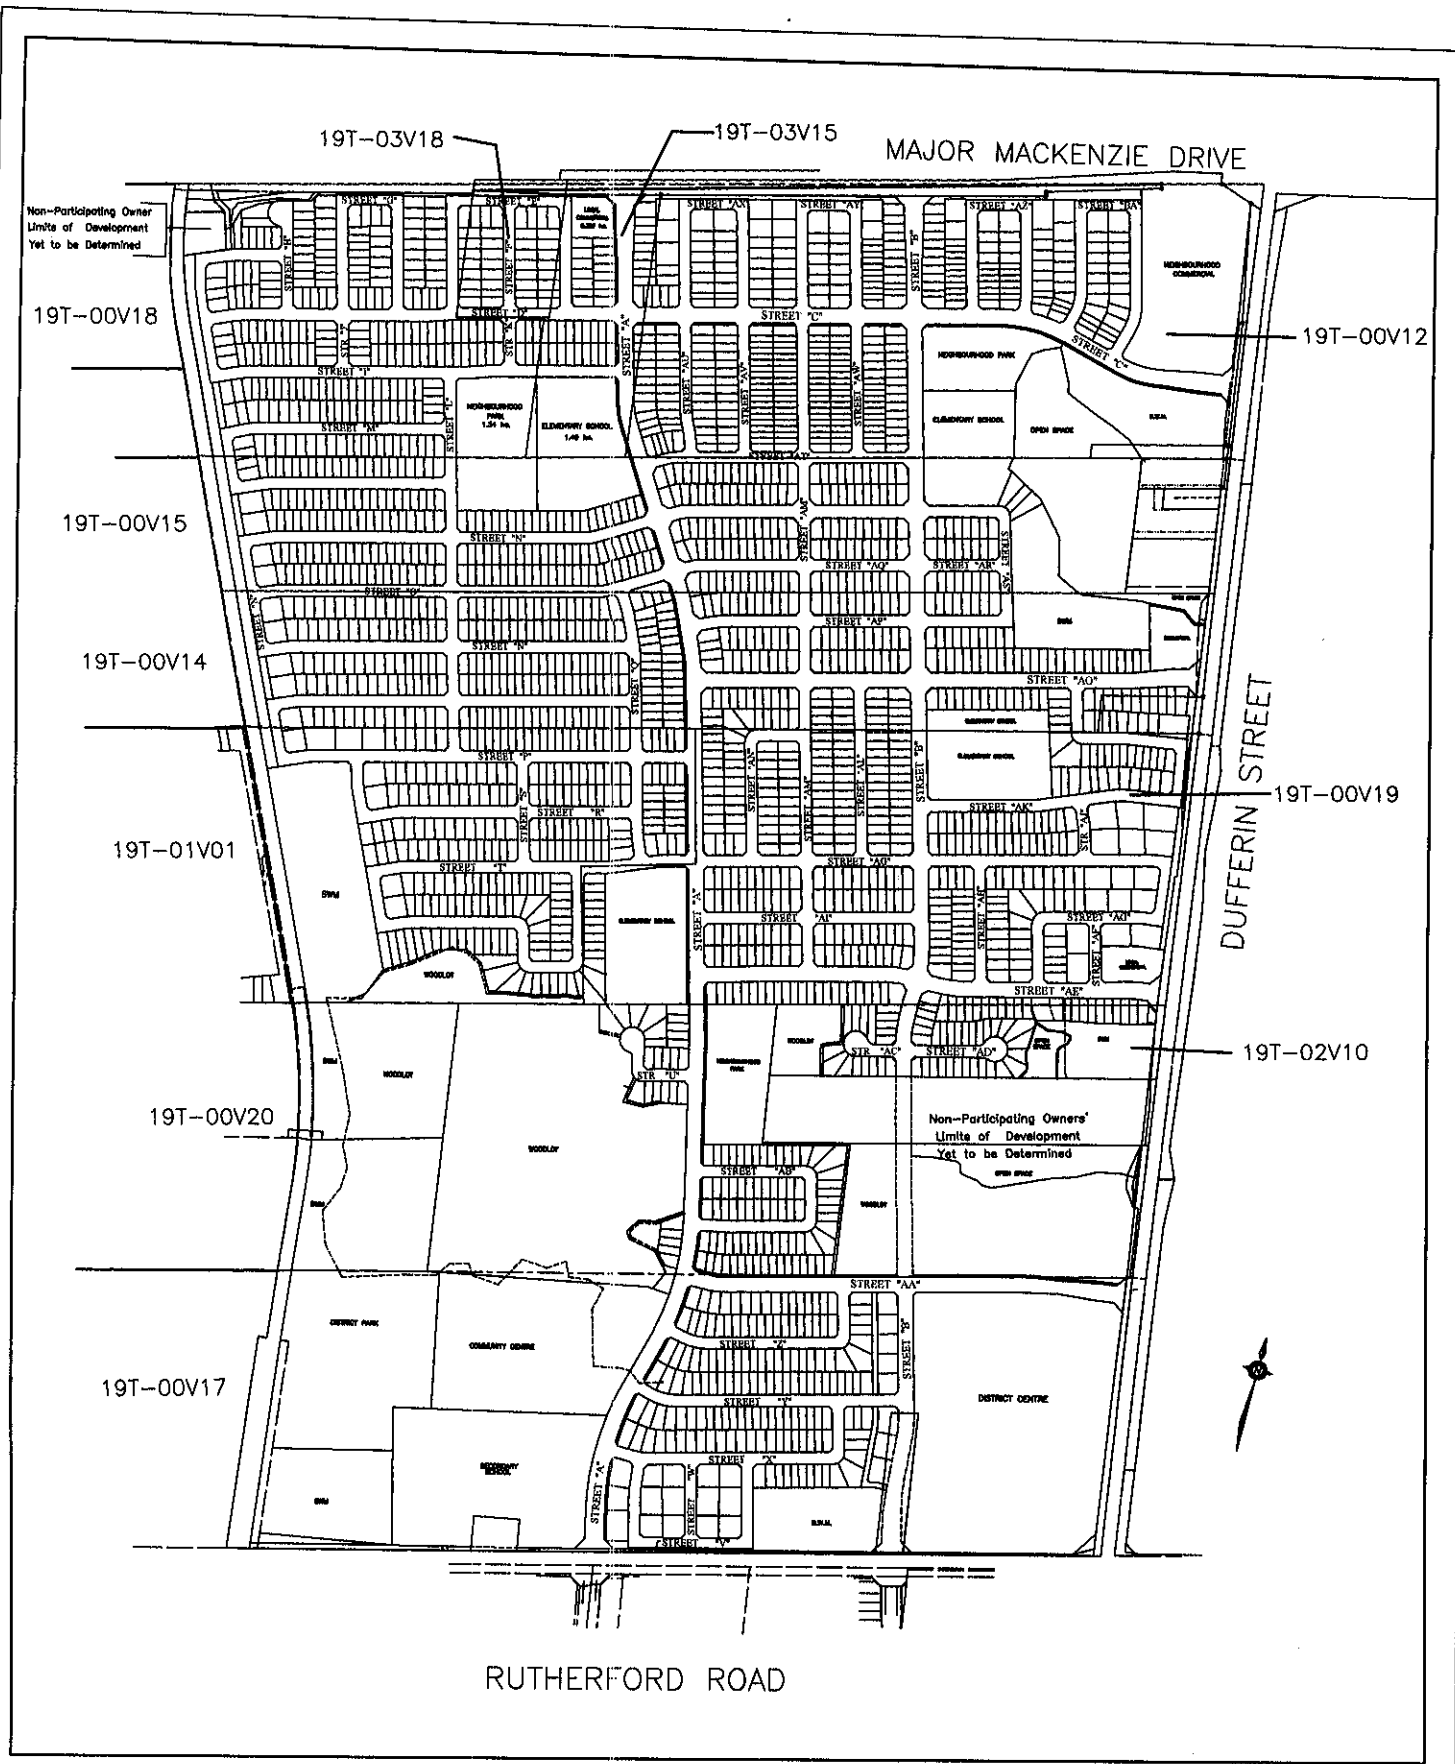

Block 18 Community Plan

Part of Lots 16 - 20,
Concession 3



Development Planning Department

Attachment

FILE No.:

June 8, 2005

Not to Scale



N:\DFT\1 ATTACHMENTS\Block 64\op.04.017