

COMMITTEE OF THE WHOLE JUNE 20, 2005

STREET NAME APPROVAL
BLOCK 11 COMMUNITY PLAN

Recommendation

The Commissioner of Planning recommends:

THAT the following street names within the Block 11 Plan (19T-95066, 19T-03V09, 19T-95044) BE APPROVED:

<u>STREET</u>	<u>PROPOSED NAME</u>
Street '2'	Thomas Cook Avenue (previously approved)
Street '3'	Ilan Ramon Boulevard (previously approved)
Street '4'	Geshner Crescent
Street '5'	Haven Road
Street '6'	Carmel Street
Street '7'	Asner Avenue
Street '8'	Gamla Road
Street '9'	Yarden Drive
Street '10'	Givon Street
Street '11'	Rumsey Road
Street '12'	Timna Crescent
Street '13'	Wallenberg Drive
Street '14'	Randolph Drive
Street '15'	Chaiwood Court
Street '16'	Moraine Hill Drive
Street '17'	Marc Santi Boulevard (previously approved)
Street '18'	Ironbark Court
Street '19'	Woodchuck Court
Street '20'	Marmot Court
Street '21'	Crimson Forest Drive
Street '22'	Apple Grove Court
Street '23'	Rock Elm Court
Street '24'	Wolf Creek Crescent
Street '25'	Blue Grouse Road
Street '26'	White Spruce Crescent

Economic Impact

There are no requirements for new funding associated with this report.

Background

The Block 11 Community is bounded by Dufferin Street to the west, Major Mackenzie Drive to the north, Bathurst Street to the east, and Rutherford Road to the south.

The Block Plan shown on Attachment #1 was approved by Council on September 22, 2003. To date, two plans of subdivision have approved street names (19T-95062 and 19T-04V05) as shown on Attachment #1. The Development Planning Department has reviewed the proposed street names for the subject plans of subdivision 19T-95066, 19T-03V09 and 19T-95044, and there were no concerns regarding the names. The Planning Department for the Region of York has reviewed the list and does not have any objections to the proposed names.

Relationship to Vaughan Vision 2007

This staff report is consistent with the priorities set forth in Vaughan Vision 2007, particularly 'A-5', 'Plan and Manage Growth'.

Conclusion

It is recommended that the proposed street names within the Block 11 Community Plan be approved.

Attachment

1. Block 11 Community Plan

Report prepared by:

Jack McAllister, Senior GIS Technician, ext. 8209
Grant Uyeyama, Manager of Development Planning, ext. 8635


Respectfully submitted,

JOHN ZIPAY
Commissioner of Planning

MARCO RAMUNNO
Director of Development Planning

/CM

R:\SERWORKING\MCALLISJ\Block11sna.CW.doc

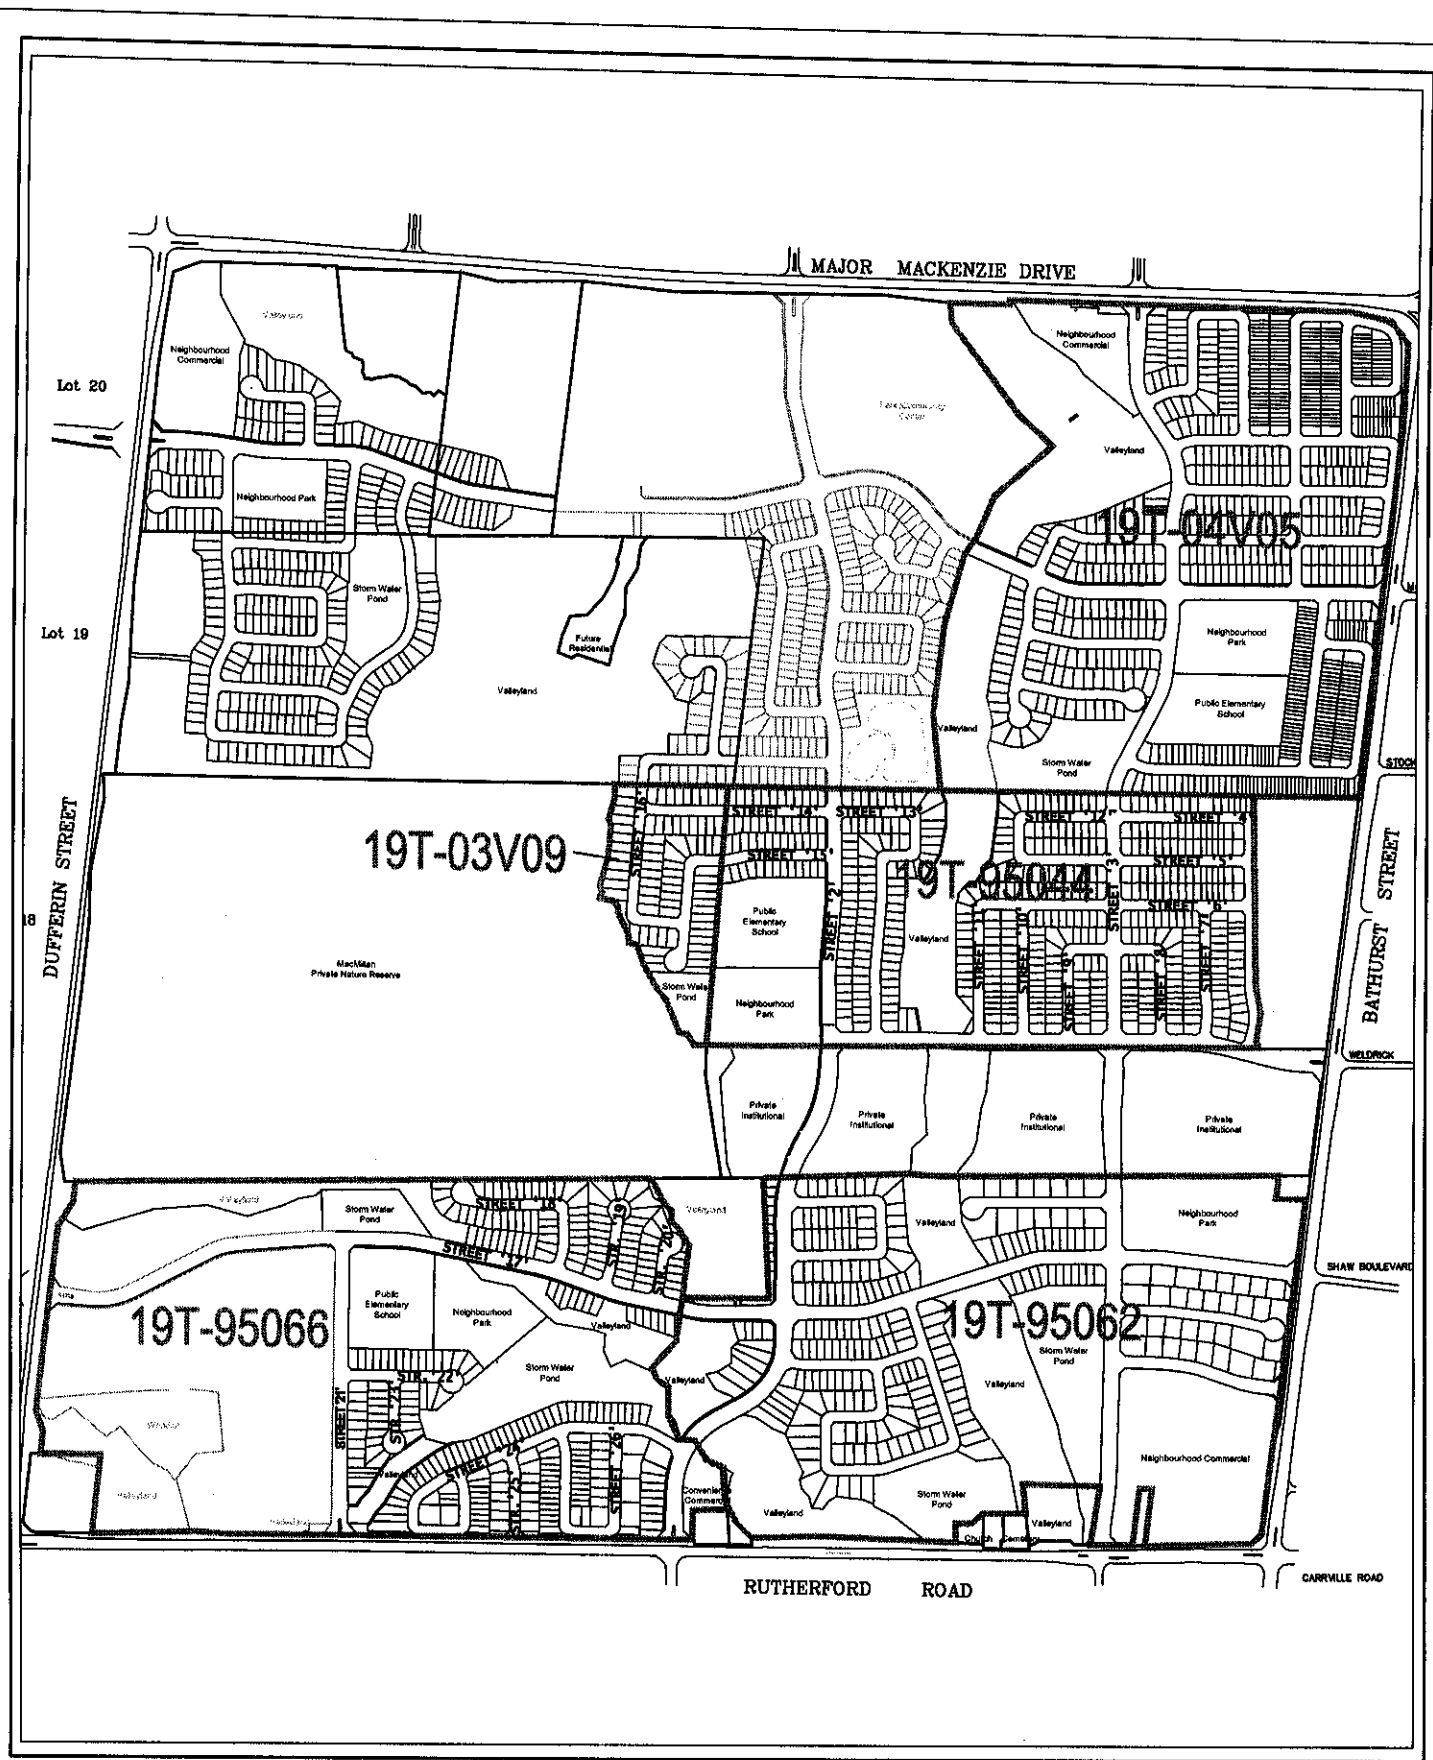

Block 11 Community Plan

Part of Lots 11-15,
Concession 2

N:\DFT\1 ATTACHMENTS\Block 64\op.04.017



The City Above Toronto
Development Planning Department

Attachment

FILE No.:

June 15, 2005

Not to Scale

1