

COMMITTEE OF THE WHOLE JUNE 19, 2006

**STREET NAME APPROVAL
DRAFT PLAN OF SUBDIVISION FILE 19T-03V19
VAUGHAN WEST II LIMITED**

Recommendation

The Commissioner of Planning recommends:

THAT the following street names for Draft Plan of Subdivision File 19T-03V19 (Vaughan West II Limited), as shown on Attachment #2, BE APPROVED:

<u>STREET</u>	<u>PROPOSED NAME</u>
Street '1'	Zenway Boulevard (existing)
Street '2'	New Huntington Road
Street '3'	Conair Parkway
Street '4'	New Enterprise Way

Economic Impact

There are no requirements for new funding associated with this report.

Background

The subject lands shown on Attachment #1 are located on the east side of Huntington Road between Regional Road 7 and Langstaff Road, being part of Lots 6, 7 and 8, Concession 9, City of Vaughan.

The applicant has submitted street names for approval. The Planning Department for the Region of York does not have any objections to the proposed names.

Relationship to Vaughan Vision 2007

This report is consistent with the priorities set forth in Vaughan Vision 2007, particularly 'A-5', "Plan and Manage Growth".

Conclusion

The Development Planning Department has no objection with the proposed street names for Draft Plan of Subdivision 19T-03V19.

Attachments

1. Location Map
2. Draft Plan of Subdivision


Report prepared by:

Jack McAllister, Senior GIS Technician, ext. 8209
Grant Uyeyama, Manager of Development Planning, ext. 8635

Respectfully submitted,

JOHN ZIPAY
Commissioner of Planning

MARCO RAMUNNO
Director of Development Planning

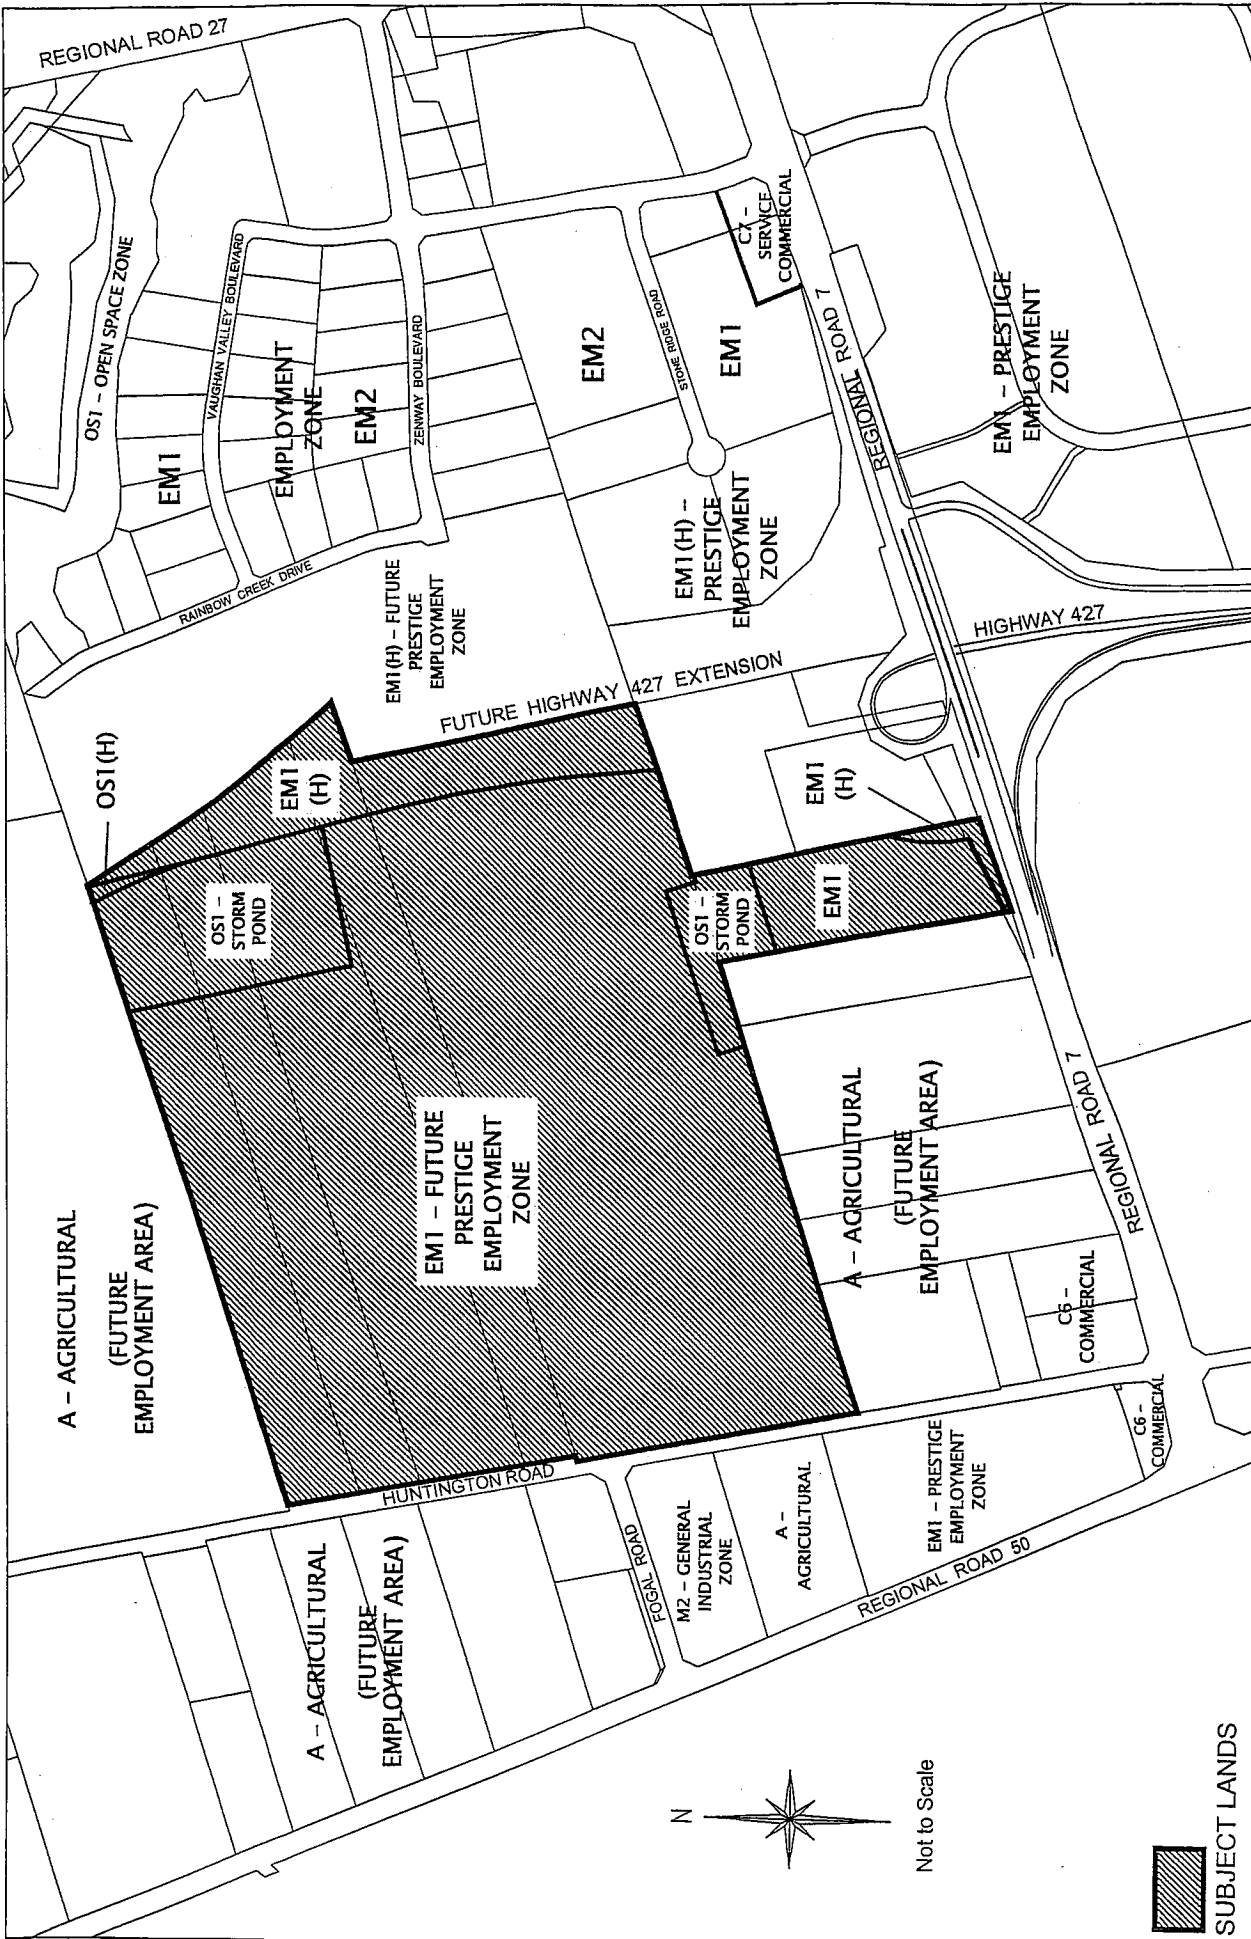

 SUBJECT LANDS

Location Map

Part Lots 6, 7, 8
Concession 9

APPLICANT:
VAUGHAN WEST II LIMITED

N:\DPT\1 ATTACHMENTS\191\191-03\192.03.089



Development Planning Department

Attachment

1

FILE No.:
19T-03V19
RELATED FILE:
Z.03.089
June 08, 2006



Not to Scale

SUBJECT LANDS



Attachment
2

FILE No.:
19T-03V19
RELATED FILE:
Z.03.089
June 08, 2006

City of
Vaughan

Development Planning Department

**Draft Plan of
Subdivision**

Part Lots 6, 7, 8
Concession 6

APPLICANT:
VAUGHAN WEST II LIMITED

HA\OPT\1 ATTACHMENTS\19\191-03v19z.03.089