

**COMMITTEE OF THE WHOLE MAY 11, 2010**

**STREET NAME APPROVAL  
DRAFT PLAN OF SUBDIVISION FILE 19T-99V08  
ANDRIDGE HOMES LIMITED  
WARD 1**

**Recommendation**

The Commissioner of Planning recommends:

THAT the following proposed street name for Plan of Subdivision 19T-99V08 (Andridge Homes Limited) as shown on Attachment #2, BE APPROVED:

<u>STREET</u>	<u>APPROVED NAME</u>	<u>PROPOSED NAME</u>
Street "RR"	Priolo Court	Kaia Court

**Economic Impact**

There are no requirements for new funding associated with this report.

**Communications Plan**

N/A

**Background**

Street "RR" is shown on Attachments #1 and #2 and is located southeast of Dufferin Street and Teston Road, in approved Plan of Subdivision 19T-99V08, Block 12, City of Vaughan.

The street names for Block 12 were approved by Vaughan Council on June 15, 2005. A new street name has been submitted for Street "RR", as identified in the recommendation.

The Vaughan Fire Department has also reviewed the proposed street name and has no objection.

**Relationship to Vaughan Vision 2020/Strategic Plan**

This report is consistent with the priorities set forth in Vaughan Vision 2020, particularly "Plan & Manage Growth & Economic Vitality".

**Regional Implications**

The Planning Department for the Region of York does not have any objections to the proposed name.

**Conclusion**

The Development Planning Department has no objection with the revised street name for approved Plan of Subdivision 19T-99V08 (Andridge Homes Limited).

**Attachments**

1. Context Location Map
2. Draft Plan of Subdivision 19T-99V08

**Report prepared by:**

Jack McAllister, Senior GIS Technician, ext. 8209  
Carmela Marrelli, Acting Manager of Development Planning, ext. 8791

Respectfully submitted,

JOHN ZIPAY  
Commissioner of Planning

GRANT UYEVAMA  
Director of Development Planning

/LG



# Context Location Map



*The City Above Toronto*  
 Development Planning Department

# Attachment 1


FILE No.:  
 19T-99V08

April 15, 2010

Part Lot's 22, 23, 24, 25  
 Concession 2

APPLICANT:  
 ANDRIDGE HOMES LIMITED ET AL

N:\DPT\1 ATTACHMENTS\19\91-99V08.99.063

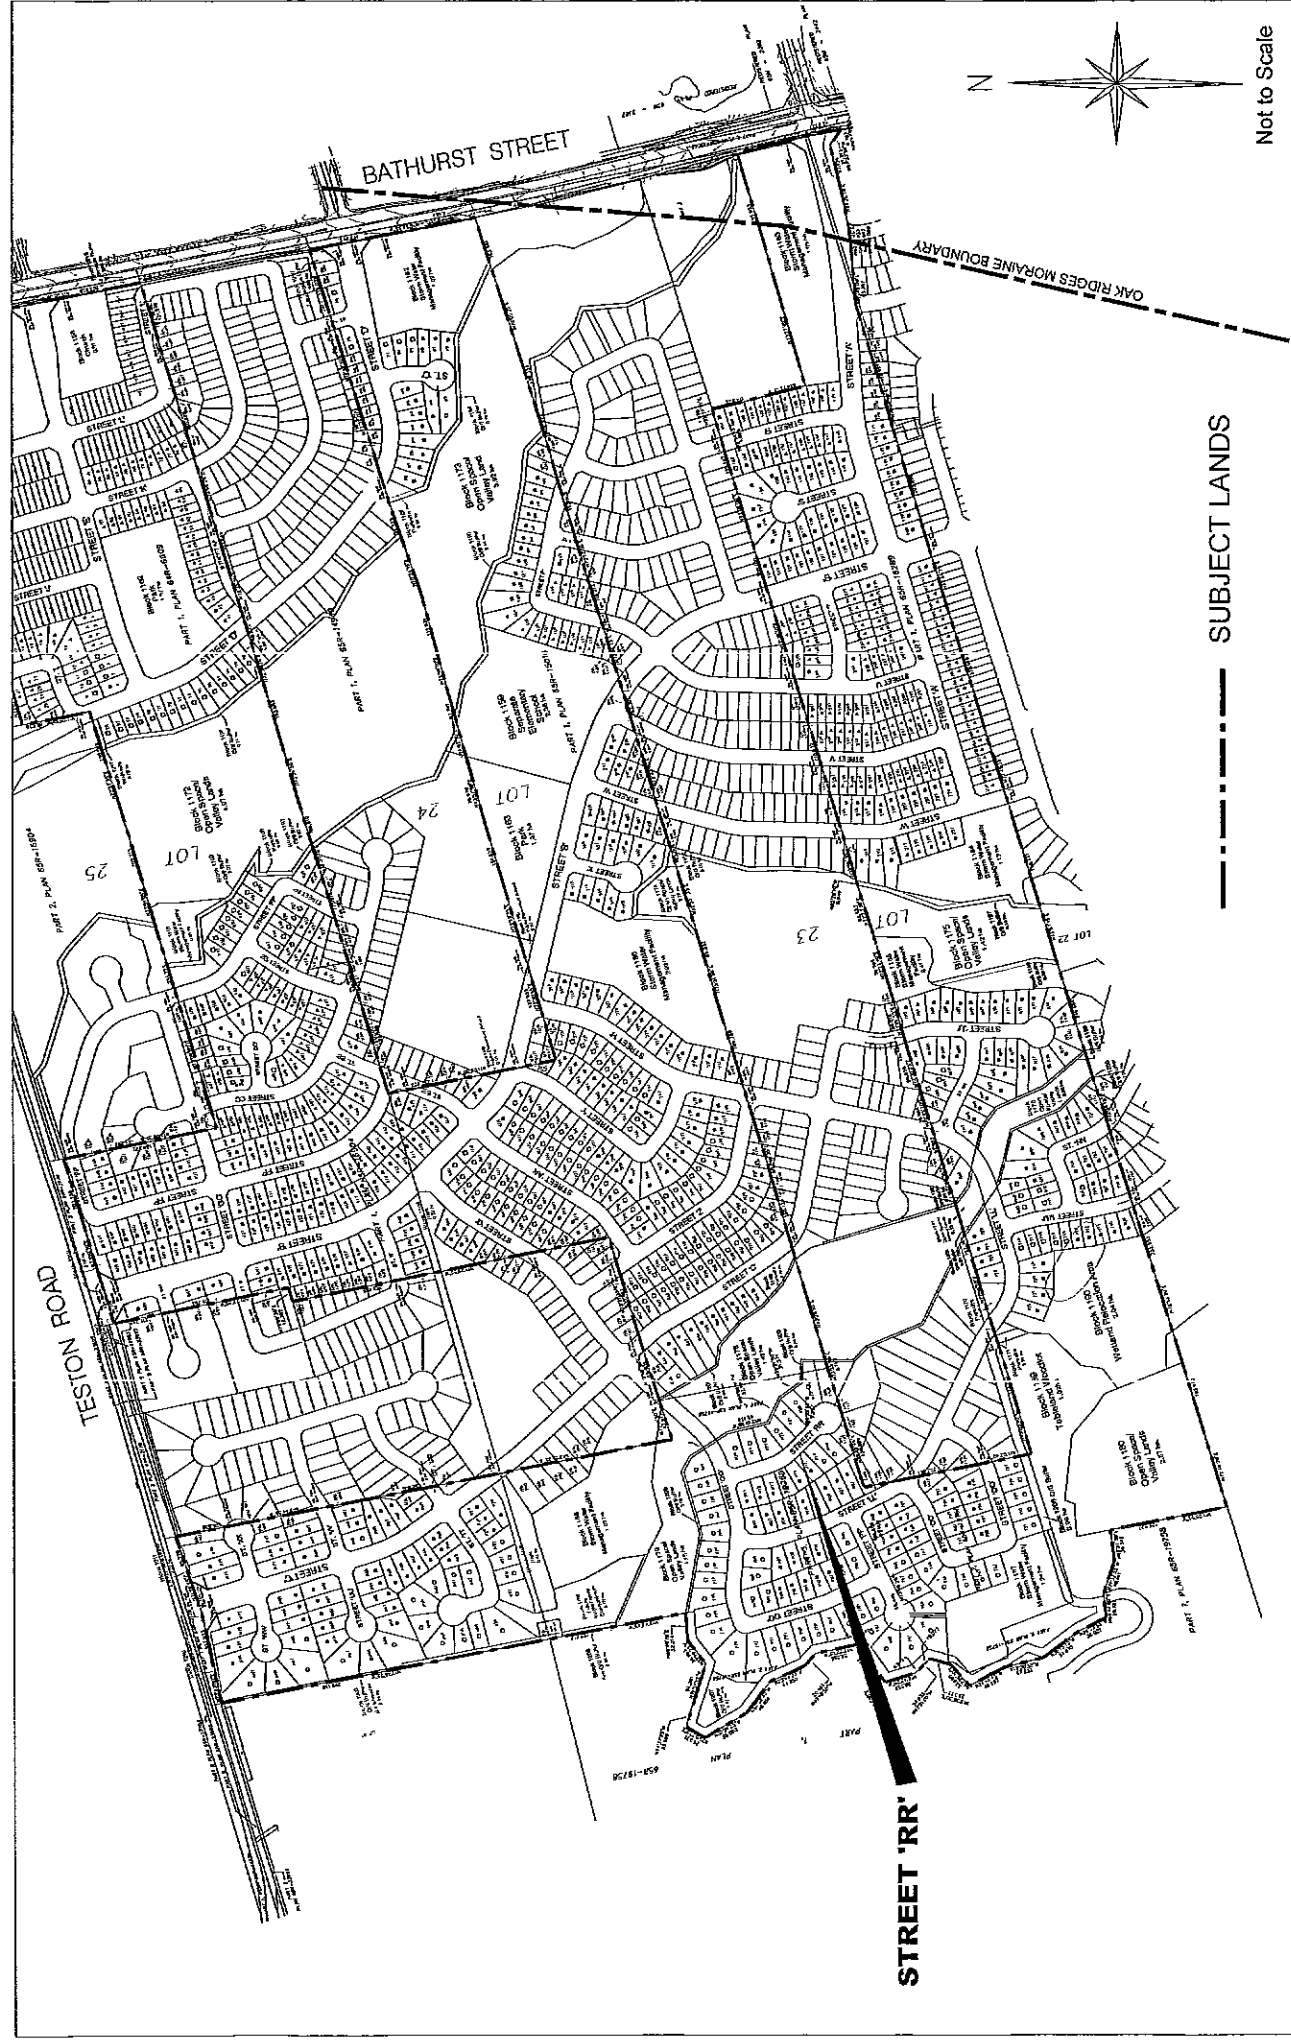

Not to Scale

--- SUBJECT LANDS

**Attachment**  
 FILE No.:  
 19T-99V08  
 April 15, 2010

**2**

City of  
**Vaughan**

Development Planning Department

**Draft Plan of  
 Subdivision 19T-99V08**

Part Lots 22, 23, 24, 25  
 Concession 2

APPLICANT:  
 ANDRIDGE HOMES LIMITED ET AL

N:\DFTY1 ATTACHMENTS\19\191-99V08z-59.063