

COMMITTEE OF THE WHOLE – MAY 11, 2010

SIGN VARIANCE APPLICATION
FILE NO: SV.10-003
OWNER: RIO CAN
LOCATION: 7601 WESTON ROAD
LOT 5, CONCESSION 5
WARD 3

Recommendation

The Sign Variance Committee recommends:

That Sign Variance Application SV.10-003, Rio Can, be approved as per the sign proposed at the south and west elevations subject to the sign on the south elevation being moved lower to align with the sign across the street.

Contribution to Sustainability

N/A

Economic Impact

None.

Communications Plan

The results of this application will be communicated to the applicant through the Secretary to the Sign Variance Committee.

Purpose

Request to install a wall sign on the south and west building face of the subject property as shown on the attached drawings.

Background - Analysis and Options

Bylaw Requirements (203-92, as amended):

- 6.2 (a) Where a site plan approved by the City provides standards for signage and the signs for the development comply therewith, such signs shall be deemed to comply with this By-Law.

Noting the above, where the property is regulated by a site plan agreement approved by the City, only those wall signs and pylon signs approved under the site plan agreement are deemed to be permitted by the City's Sign By-Law.

Relationship to Vaughan Vision 2020/Strategic Plan

This report is consistent with the priorities previously set by Council and the necessary resources have been allocated and approved.

Regional Implications

Region of York Engineering approval is not required for the proposed signs.

Conclusion

The applicant is proposing to install a wall sign on the south and west building face as shown on the attached drawings. (Proposed Sign Areas: West Elevation - 12 sqm. or 128 sqft. & South Elevation - 12 sqm. or 128 sqft.)

Members of the Sign Variance Committee have no objections to the application subject to the proposed sign for the south building elevation being lower to align with the sign across the street.

If Council finds merit in the application a Sign Permit issued by the Building Standards Department is required.

Attachments

1. Site Plan
2. Sketch of Sign (2)

Report prepared by:



John Studdy, Manager of Customer & Administrative Services Ext 8232

Respectfully submitted,

John Studdy
Chair, Sign Variance Committee

/pa

SV.10-003

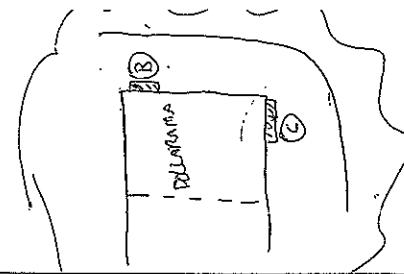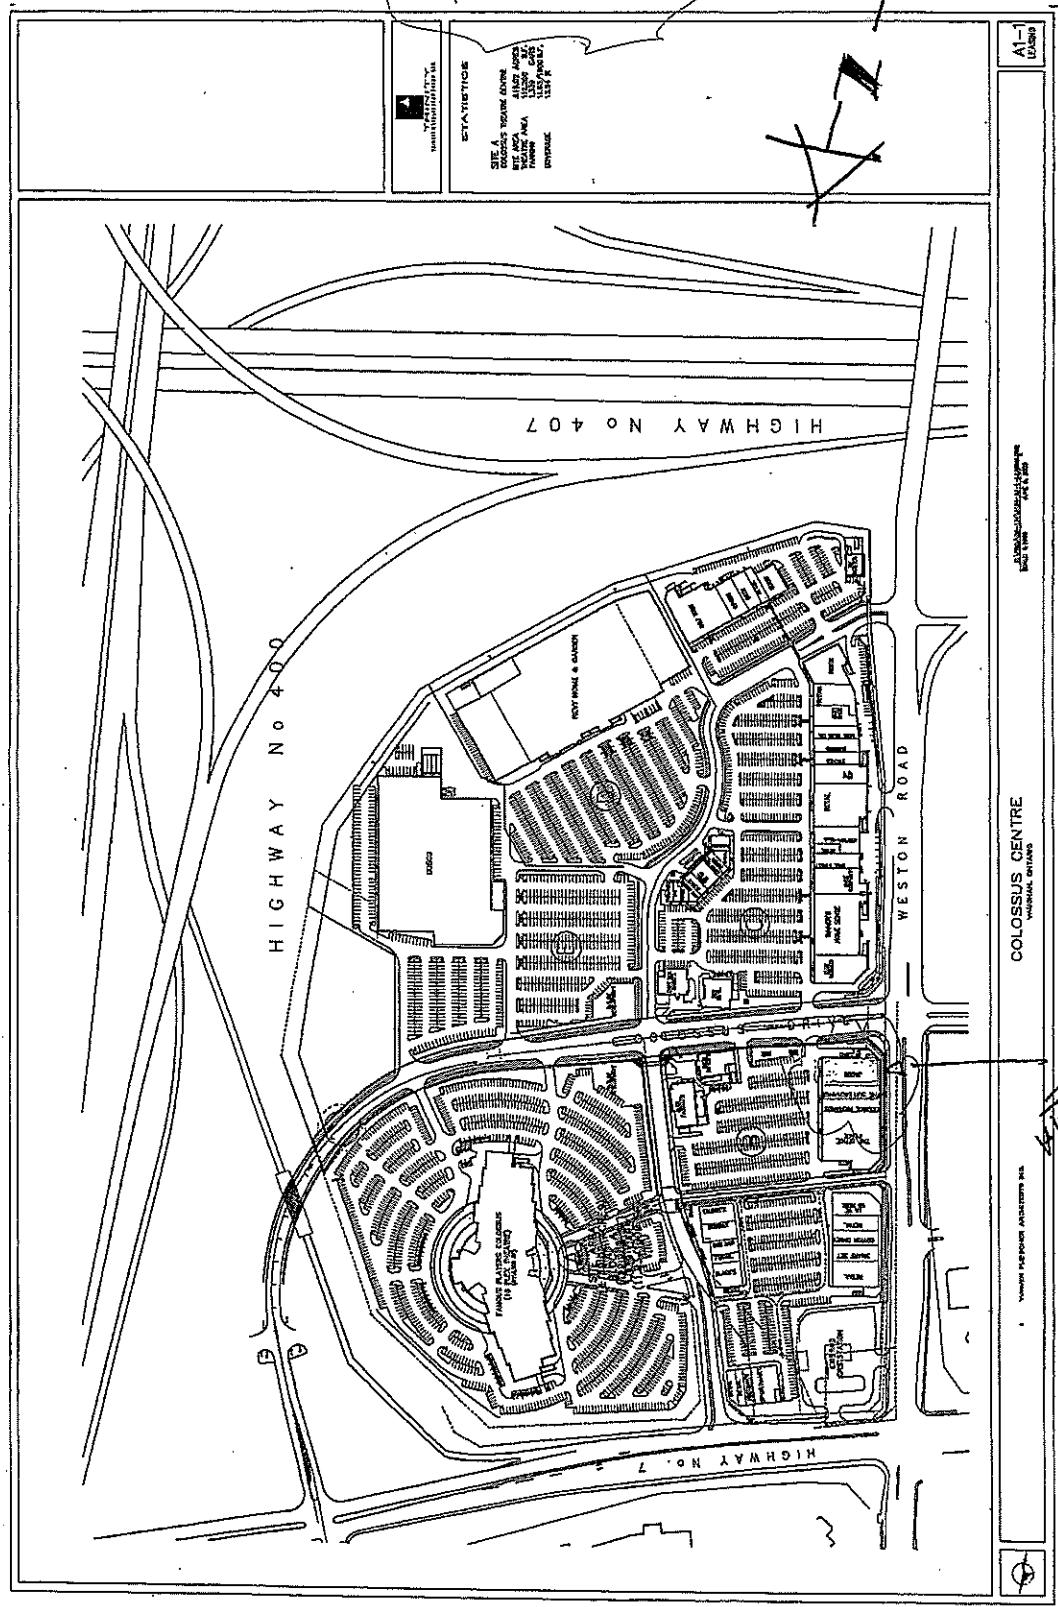

SV.10-003

32'-0" (9.75m)	30'-0" (9.14m)	25'-3 5/8" (7.71m)
2'-6" (0.76m)	4'-0" (1.22m)	2'-6" (0.76m)

DOLLARAMA

Sign Elevation Scale 1/4" = 1'-0"

INDIVIDUAL CHANNEL LETTERS

One (1) set of individual channel letters and One (1) logo on Aluminum Panel painted green Dollarama, installed on wall.

Sides of letters painted green Dollarama with 1" black "syalatin".
3/16" thick, yellow pigmented acrylic diffuser faces
Logo graphic with green Vinyl on first surface
Illuminated with Mag-White LEDS and transformers in each letters

Green vinyl #3630-76 / Painted Green Dollarama

ONE SET OF LOGO AND ILLUMINATED CHANNEL LETTERS ON ALUMINUM BOX

SIGN WEIGHT: 300 lbs.

LETTERS & LOGO SURFACE

$2.5' \times 25.35/8" = 65.25 \text{ s.f.} / 5.87 \text{ m}^2$
 $3.5' \times 3.5" = 12.25 \text{ s.f.} / 1.13 \text{ m}^2$
Total surface: 75.5 s.f./7 m²

3D PRESENTATION

PROPOSED SIGN

Vertical Cross Section
Scale: 1:1.

DOMINION SIGNS
FICAST YOUR EYES!
Montreal, Quebec, Canada
Tel.: 514-382-5283 • Fax: (514) 344-1132

SIGN LOCATION

WEST ELEVATION

NOTE:

1. DOMINION SIGNS retains sole title to all rights of other signs and work and reserves exclusive right to produce or copy the said work, whether in part, in any material format.
2. Colors illustrated in this drawing may differ from those produced in your workshop. Please refer to the corresponding charts for exact shades.

DOMINION

QUOTE #: 21141
PAGE: 4/6

SV-10-003	32'-0" (9.75m)	30'-0" (8.14m)	25'-3 5/8" (7.71m)
<p>DOLLARAMA</p> <p>Scale: 1/4" = 1'-0"</p> <p>B ONE SET OF LOGO AND ILLUMINATED CHANNEL LETTERS ON ALUMINUM BOX</p> <p>Sign Elevation Scale: 1/4" = 1'-0"</p> <p>INDIVIDUAL CHANNEL LETTERS</p> <p>One (1) set of individual channel letters and One (1) logo on Aluminum Panel painted green Dollarama, Installed on wall.</p> <p>Sides of letters painted Green Dollarama with 1" black "Sylwatin".</p> <p>3/16" thk. yellow pigmented acrylic diffuser faces Logo graphic with green vinyl on first surface illuminated with Mopra white LEDS and transformers in each letters</p> <p>Green vinyl #3690-76 / Painted Green Dollarama</p> <p>Proposed Sign</p>			
<p>Typical Cross Section</p> <p>Scale: 1/4"</p> <p>A-A</p> <p>Existing Precast Wall</p> <p>2"</p> <p>5"</p> <p>1/4"</p> <p>(0.12m)</p> <p>Sides with 22 gauge painted GREEN "Benjamin Moore" Paintersi Ridge #2040-10</p> <p>1" BLACK "Sylwatin"</p> <p>Letters and Logo with 3/16" thk. Yellow pigmented acrylic diffuser faces Logo with green vinyl applied on surface</p> <p>Liquid light</p> <p>Transformer 12 VDC</p> <p>1 circuit 12V / 20 amp.</p> <p>Mopra White LED</p> <p>.100 aluminum panel painted GREEN Dollarama</p> <p>1/4" x 2" x 2"</p> <p>Aluminum angle</p> <p>1/4" x 1 1/2" x 1 1/2"</p> <p>Aluminum tubing</p> <p>Painted GREEN Dollarama</p> <p>Installed with TOGGLE BOLTS</p>			
<p>3D PRESENTATION</p> <p>A-A</p> <p>EXISTING</p> <p>SIGN LOCATION</p> <p>South BURGATION</p>			
<p>NOTE:</p> <ol style="list-style-type: none"> DOMINION SIGNS retains sole title to all designs, site plans, attached work and reserves exclusive rights to produce or copy the said work, wholly or in part, in any material form. Drawings illustrated in this drawing may differ from those produced in our workshop. Please refer to the corresponding chart for exact details. <p>CUSTOMER:</p> <p>ADDRESS:</p> <p>DATE: 06/17/2009</p> <p>TELEPHONE:</p> <p>MAILING ADDRESS:</p> <p>PIERRE LACHANCE</p> <p>REVIEWER:</p> <p>ROSALE HAMELIN</p> <p>DRAWING #: 004-264-R3</p> <p>QUOTE #: 21104</p> <p>PAGE: 2/6</p> <p>DOMINION SIGNS FABRICATION SERVICES MONTREAL, TORONTO TOLL FREE 1-888-667-3333 • FAX (514) 321-4444</p>			