

COMMITTEE OF THE WHOLE JANUARY 17, 2012

STREET NAME APPROVAL DRAFT PLAN OF SUBDIVISION FILE 19T-06V04, PHASE III GREENBROOKE DEVELOPMENTS INC. WARD 3

Recommendation

The Commissioner of Planning recommends:

1. THAT the following proposed/revised street name for Street "H" in Plan of Subdivision File 19T-06V04, Phase III (Greenbrooke Developments Inc.) as shown on Attachment #2, BE APPROVED:

<u>STREET</u>	<u>APPROVED NAME</u>	<u>PROPOSED/ REVISED NAME</u>
Street 'H'	Revere Crescent	Silver Sterling Crescent

Contribution to Sustainability

N/A

Economic Impact

There are no requirements for new funding associated with this report.

Communications Plan

N/A

Background – Analysis and Options

The subject lands shown on Attachment #1 are located west of Weston Road, and north of Major Mackenzie Drive, in Lot 23, Concession 6, City of Vaughan.

The applicant has submitted a revised street name for approval for Street "H". Street names for Plan of Subdivision File 19T-06V04 as shown on Attachment #2, were approved by Vaughan Council on June 25, 2007. The applicant has requested that Street 'H' be renamed from Revere Crescent to Silver Sterling Crescent. The Planning Department for the Region of York has no objection to the proposed street name change.

The Vaughan Fire and Rescue Services Department and the Vaughan Development Planning Department have also reviewed the proposed street name, which is considered to be satisfactory.

Relationship to Vaughan Vision 2020/Strategic Plan

This report is consistent with the priorities set forth in Vaughan Vision 2020, particularly "Plan and Manage Growth & Economic Well-being".

Regional Implications

The Region of York Planning Department has no objection to the proposed/revised street name of Silver Sterling Crescent.

Conclusion

The Vaughan Development Planning Department has no objection with the revised street name for Street "H", within approved Plan of Subdivision File 19T-06V04, Phase III. Should the Committee concur, the recommendation in this report can be approved.

Attachments

1. Location Map
2. Approved Plan of Subdivision

Report prepared by:

Jack McAllister, Senior GIS Technician, ext. 8209
Carmela Marrelli, Senior Planner, ext. 8791
Mauro Peverini, Manager of Development Planning, ext. 8407

Respectfully submitted,

JOHN MACKENZIE
Commissioner of Planning

GRANT UYEYAMA
Director of Development Planning

/LG



Location Map

Part of Lot 23,
Concession 6

APPLICANT:
GREENBROOKE DEVELOPMENTS INC.




Attachment

FILE No:
19T-06V04 PH 3

Not to Scale
January 17, 2012

1

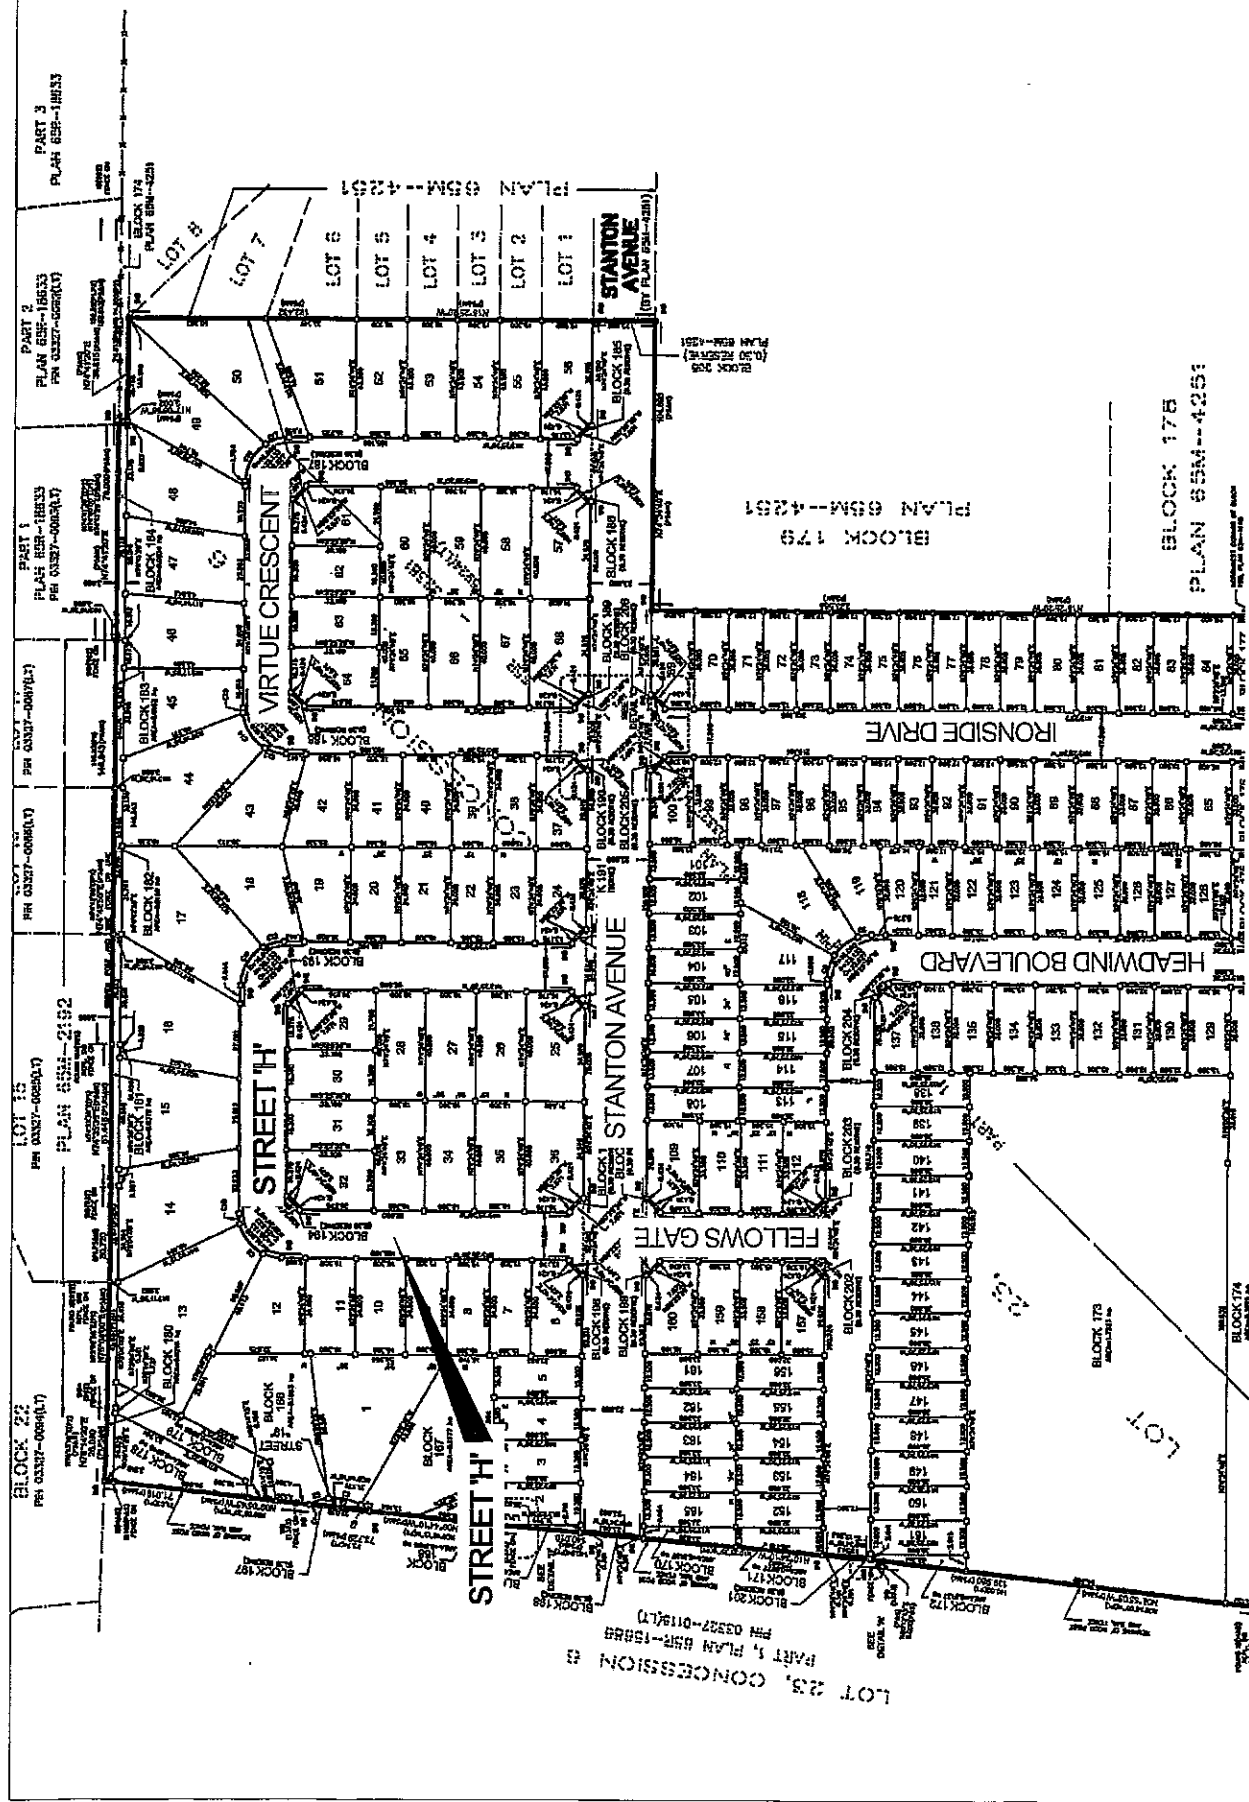

Approved Plan of Subdivision

Part of Lot 23,
Concession 6
APPLICANT:
GREENBROOKE DEVELOPMENTS INC.



VAUGHAN

Development Planning Department

Attachment

FILE No:
19T-06V04 PH 3

Not to Scale
January 17, 2012

2