

COMMITTEE OF THE WHOLE JUNE 3, 2002

**STREET NAME APPROVAL
JOFIAN HOLDINGS LIMITED
FILE: 19T-98V04**

Recommendation

The Commissioner of Planning recommends:

THAT the following street names be submitted for approval:

<u>STREET</u>	<u>PROPOSED NAME</u>
Street 'A'	Clairewood Court
Street 'B'	Timberwood Drive
Street 'C'	Colony Court
Street 'D'	Autumn Grove Court
Street 'E'	Park Ridge Drive

Purpose

The owner has submitted street name(s) for approval by the City to satisfy a condition of draft approval.

Background - Analysis and Options

The Ontario Municipal Board draft approved the plan on September 18, 2001. The Planning Department for the Region does not have any objections to the proposed names.

Conclusion

Staff consider the proposed names to be satisfactory and should Council concur, the proposed names should be approved.

Attachments

1. Location map
2. Plan showing proposed streets

Report prepared by:

Jack McAllister, Draftsperson G

Respectfully submitted,

MICHAEL DeANGELIS
Commissioner of Planning

JOANNE R. ARBOUR
Director of Community Planning


/CM



SUBJECT LANDS

<h2>ATTACHMENT '1'</h2> <h2>LOCATION MAP</h2>	FILE #:	REPORT #:
	19T-98V04	LOCATION: PART LOT 20, CONC. 8
	DATE: 02/05/10	
	SCALE:	NOT TO SCALE
CITY OF VAUGHAN PLANNING DEPARTMENT		

APPLICATION: JOFAN HOLDINGS LIMITED

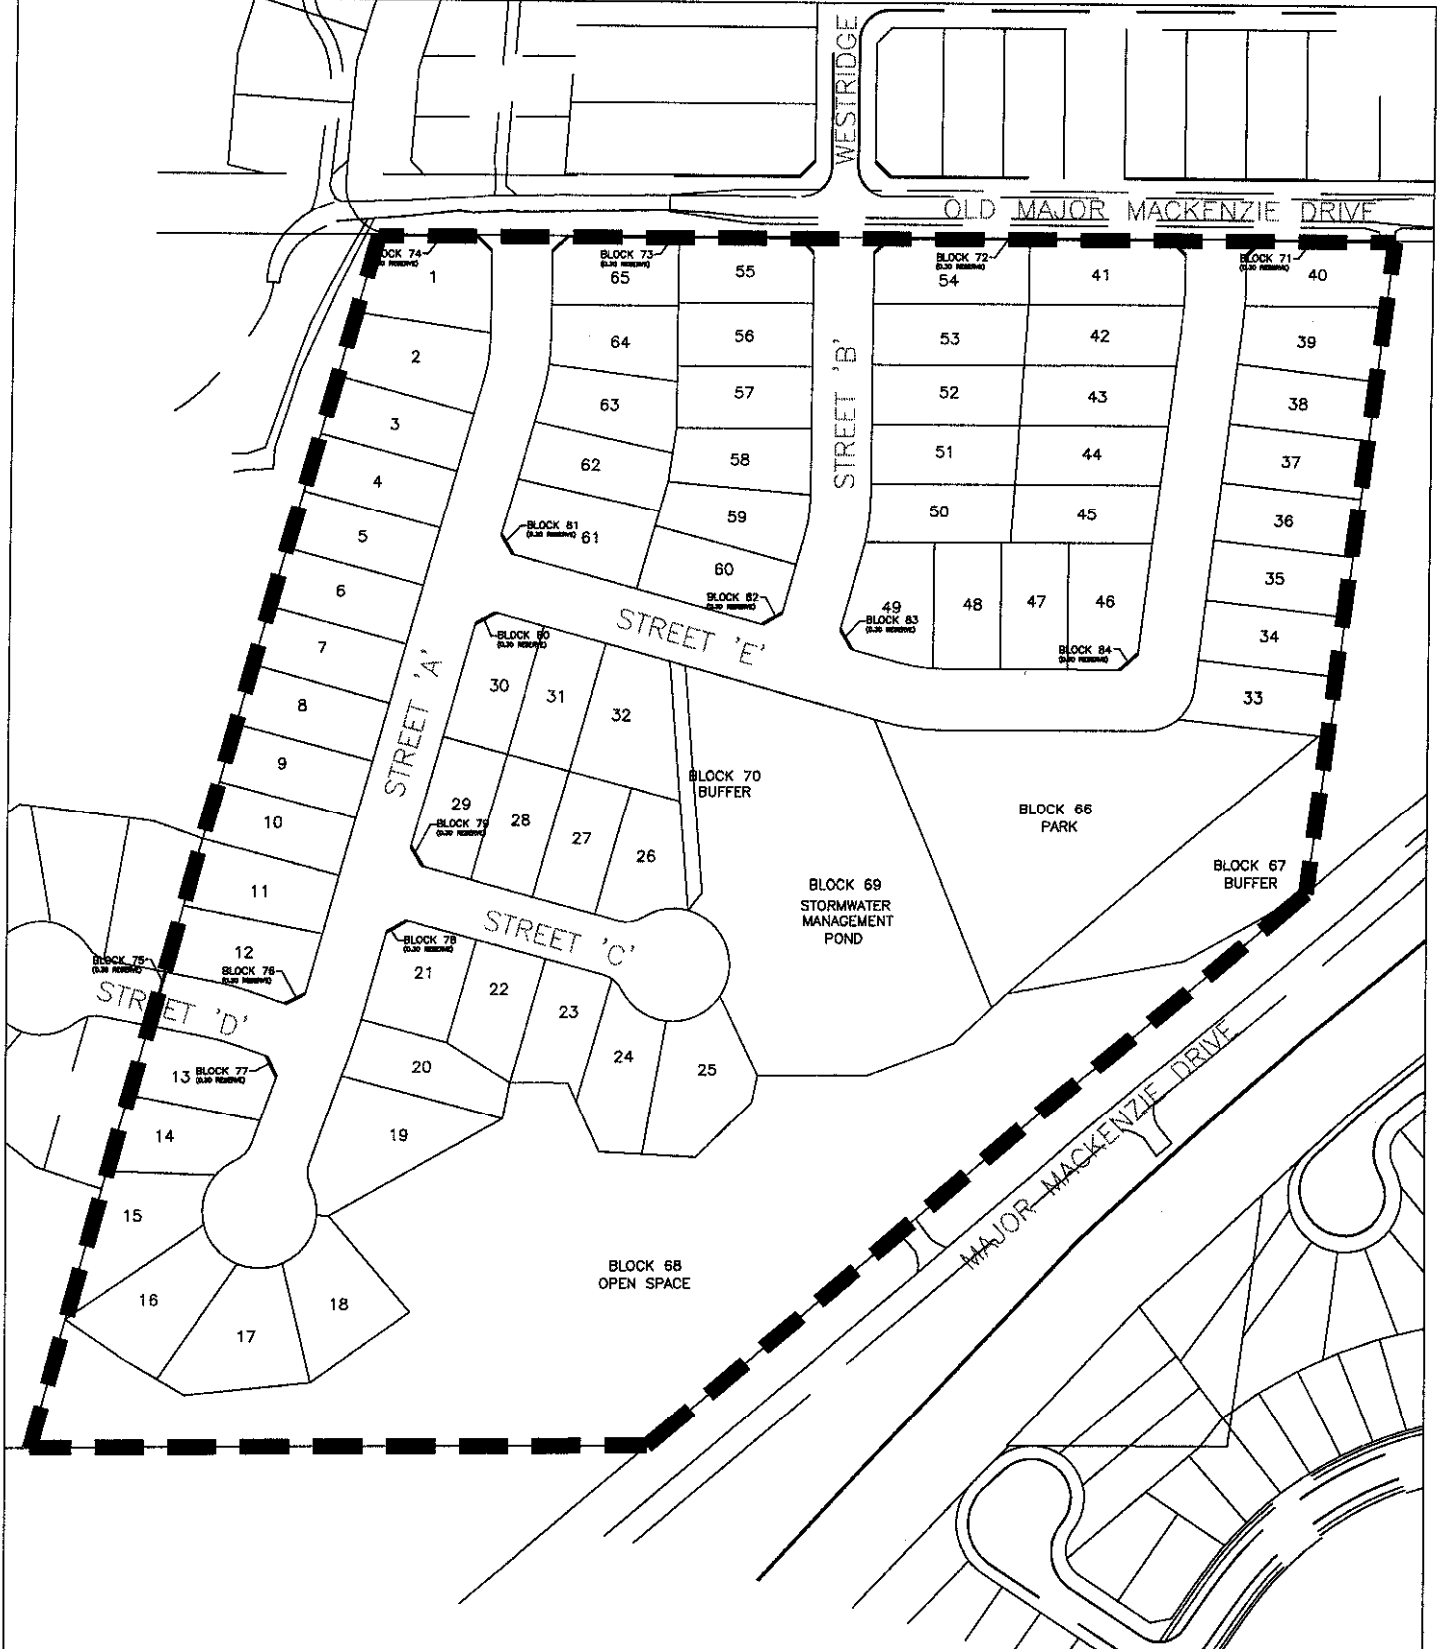

SUBJECT LANDS

**ATTACHMENT '2'
PROPOSED PLAN**

FILE #:	REPORT #:
19T-98V04	LOCATION: PART LOT 20, CONC. 8
DATE: 02/05/10	
SCALE:	NOT TO SCALE

APPLICATION: JOFIAN HOLDINGS LIMITED

CITY OF VAUGHAN PLANNING DEPARTMENT