

**COMMITTEE OF THE WHOLE DECEMBER 9, 2002**

**SIGN VARIANCE APPLICATION**

**FILE NO.: SV.02-027**

**OWNER: ARBOR MEMORIAL**

**LOCATION: 7541 HIGHWAY #50, RR#1, LOT 4, CONCESSION 9**

**Recommendation**

The Sign Variance Committee recommends:

That Sign Variance Application SV.02-027, Arbor Memorial, be APPROVED subject to York Region Roads approval.

**Purpose**

Applicant is requesting to install one (1) double-faced, illuminated pylon sign.

**Background - Analysis and Options**

**By-Law Requirements (203-92, as amended)**

Section 9 – Signs Permitted for Institutional Buildings

9.1 Ground Signs

No ground sign shall be larger than 2.0 sq.m. in area on a single sign face or 4.0 sq.m. of area for all faces combined.

Notwithstanding Section 6.5(d) no ground sign shall exceed 4.0m in height above the average finished grade level at the base of the sign.

**Conclusion**

Applicant is requesting to install one (1) double-faced, illuminated pylon sign measuring 9.92 sq.m. per sign face area for a total of 19.8 sq.m., and the height to measure 6.09 m.

**Attachments**

1. Sketch of Sign


**Report prepared by:**

Angela Palermo, Cultural Services Co-ordinator

Respectfully submitted,

John Studdy  
Chair, Sign Variance Committee

/pa

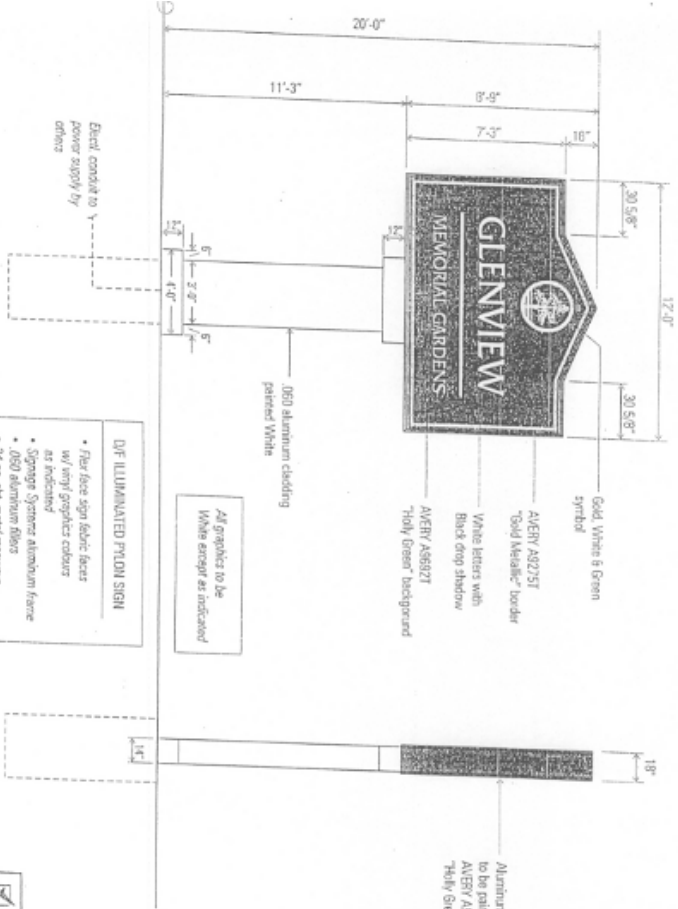

Face Elevation  
SCALE 1/4" = 1'-0"

- D/F ILLUMINATED FROM SIGN**
- Flat face sign fabric faces w/ vinyl graphics colour as indicated
  - Signage System aluminum frame
  - .060 aluminum flange
  - 24 ga. alu. metal recessed
  - H.D. fluorescent sign
  - H.D. outdoor sign support
  - 2'-2" x 3'-10" sign sign frame members

End Elevation  
SCALE 1/4" = 1'-0"

APPROVED BY:  DATE: \_\_\_\_\_

DATE: \_\_\_\_\_ APPROVED BY: \_\_\_\_\_

DATE: \_\_\_\_\_ APPROVED BY: \_\_\_\_\_

**NOTICE**

3877 Dwyer Blvd. Suite 200, Oakville, ON L7L 2K3  
Tel: (905) 450-9000 Fax: (905) 450-9154  
SA Fax: 1-800-468-4722

**SIENAGE SYSTEMS**

**ARBOR MEMORIAL GARDENS**

**D/F ILLUMINATED PYLON SIGN**

BEVERLY GARDNER/INOT/SPIC

ACCOUNT NO. DATE

DATE: 11/27/02

SCALE: AS NOTED

PROJECT NAME: 2002-0559 ARBOR-GLENVIEW

DESIGNED BY: DEBE & DEVELOPER OFFICE

DATE: 11/27/02

SCALE: AS NOTED

DRAWING NO: ARB02-1

REVISIONS: