

## **COMMITTEE OF THE WHOLE – JANUARY 6, 2002**

### **GLEN SHIELDS AVENUE PROPOSED SPEED HUMP**

#### **Recommendation**

The Commissioner of Engineering and Public Works recommends:

That this report be received for information.

#### **Purpose**

To report on the feasibility of installing a speed hump near #25 Glen Shields Avenue.

#### **Background - Analysis and Options**

At its meeting of November 11, 2002 Council directed:

“That staff provide a report identifying an appropriate location in the area of 25 Glenshields Avenue for the installation of a speed hump.”

As part of the initial Glen Shields Avenue Neighbourhood Traffic Calming Committee plan, the committee had proposed a speed hump east of the driveway to #25 Glen Shields Avenue. Staff did review the area and it is physically possible to install a speed hump east of #25 Glen Shields Avenue. Refer to Attachment No. 1.

#### **Attachments**

1. Location Map


#### **Report prepared by**

Mike Dokman, Senior Transportation Technologist, ext 8031  
Philip Weber, Transportation Engineer, ext 8264

Respectfully submitted,

Bill Robinson, P. Eng.  
Commissioner of Engineering and Public Works

# ATTACHMENT No. 1

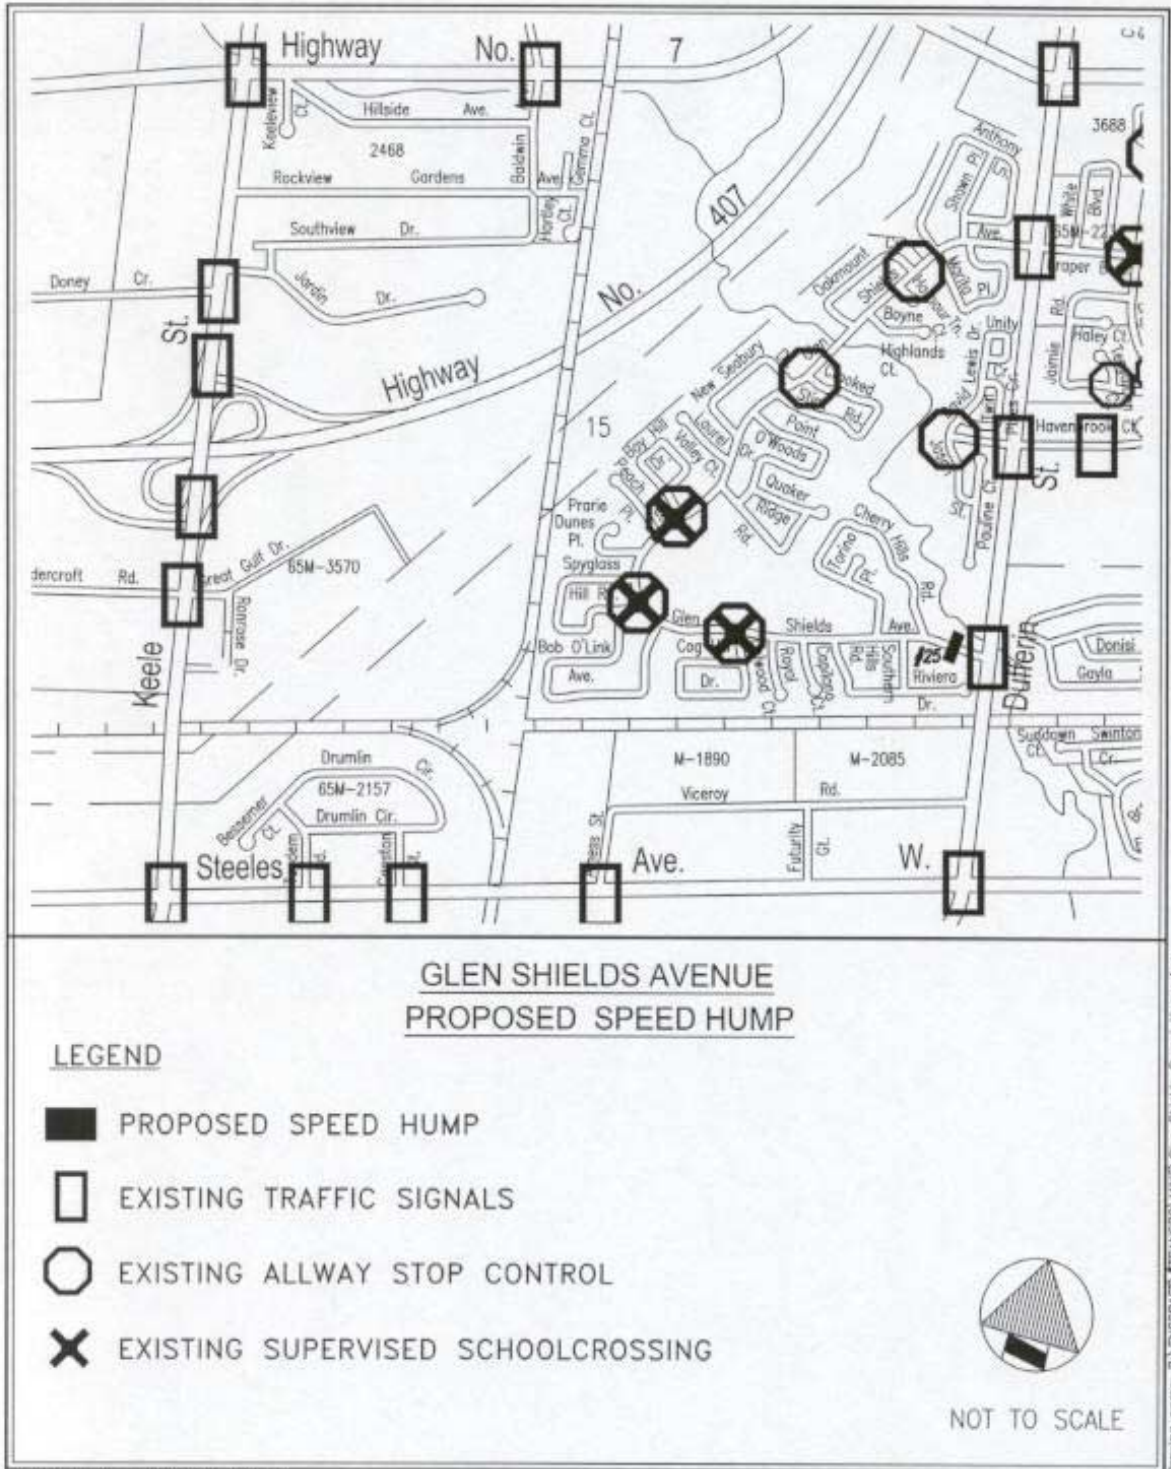

CITY OF VAUGHAN - ENGINEERING DEPARTMENT

Drawing name: R:\ENGINEERING\TRANSPORT\Glen Shields Speed Hump.dwg