

**COMMITTEE OF THE WHOLE    JUNE 7, 2004**

**STREET NAME APPROVAL FILE 19T-02V02**  
**NORTHDALE RIDGE DEVELOPMENTS LIMITED**

**Recommendation**

The Commissioner of Planning recommends:

THAT the following street names be SUBMITTED for approval:

<u>STREET</u>	<u>PROPOSED NAME</u>
Street 'A'	Mapledown Way
Street 'B'	Hunterwood Chase (existing)

**Background**

The applicant has submitted street names for approval. The proposed plan was draft approved on May 10, 2004. The Planning Department for the Region of York does not have any objection to the proposed names.

Staff consider the proposed street names to be satisfactory and should Council concur, the names should be approved.

**Relationship to Vaughan Vision 2007**

This staff report is consistent with Vaughan Vision 2007, which encourages managed growth through the implementation of OPA #600.

**Attachments**

1. Location Map
2. Plan showing proposed streets

**Report prepared by:**

Jack McAllister, Senior GIS Technician, ext. 8209

Respectfully submitted,

JOHN ZIPAY  
Commissioner of Planning

MARCO RAMUNNO  
Manager of Development Planning

/LG



**Location Map**


Part Lot 27,  
Concession 3  
 APPLICANT:  
 NORTHDALe RIDGE  
 DEVELOPMENTS LIMITED



Community Planning Department

**Attachment 1**

FILE No.:  
 19T-02V02  
 May 19, 2004  
 Not to Scale

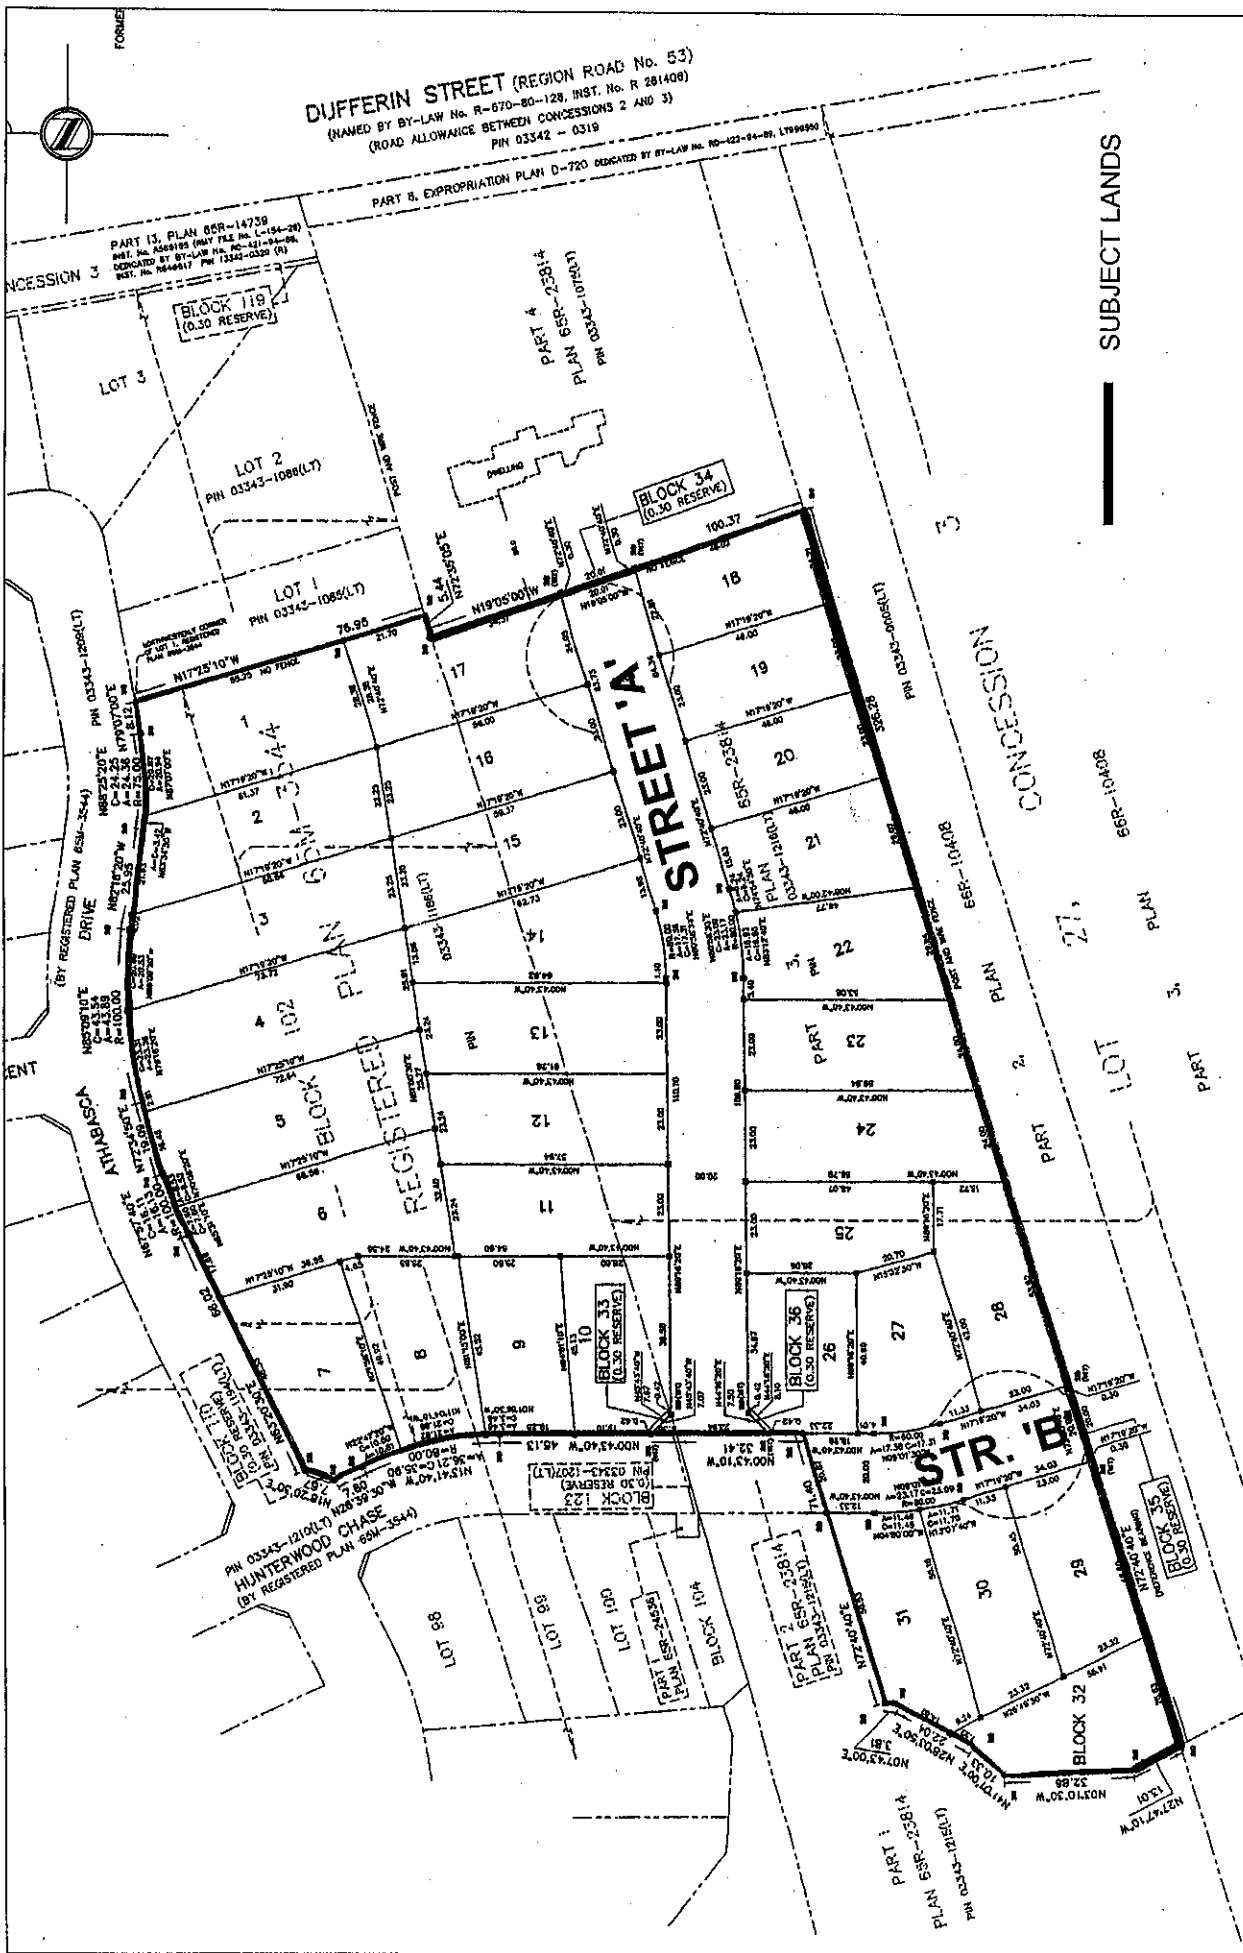

SUBJECT LANDS

# Attachment 2

FILE No.: 19T-02V02

May 19, 2004  
Not to Scale

## City of Vaughan

Community Planning Department

### Draft Plan of Subdivision

Part Lot 27,  
Concession 3

APPLICANT:  
NORTDALE RIDGE  
DEVELOPMENTS LIMITED