

STREET NAME APPROVAL FILE DA.03.076

ALTERRA CUSTOM BUILDINGS INC.

(Referred from the Council meeting of September 13, 2004)

Council at its meeting of September 13, 2004, adopted the following:

The Committee of the Whole recommends that this matter be referred to the Committee of the Whole meeting of September 20, 2004, to provide an opportunity for the applicant to submit alternative names.

Report of the Commissioner of Planning dated September 7, 2004

Recommendation

The Commissioner of Planning recommends:

THAT the following street name be SUBMITTED for approval:

<u>STREET</u>	<u>PROPOSED NAME</u>
Street 'A'	Alterra Ridge Court

Background

The applicant has submitted a new street name for approval. The previously approved street name (Chateau Court) conflicted with an existing street (Chateau Drive) in Woodbridge. The Planning Department for the Region of York does not have any objection to the proposed name.

Staff consider the proposed street name to be satisfactory and should Council concur, the name should be approved.

Relationship to Vaughan Vision 2007


This staff report is consistent with Vaughan Vision 2007, which encourages managed growth through the implementation of OPA #600.

Attachments

1. Location Map
2. Plan showing proposed street

Report prepared by:

Jack McAllister, Senior GIS Technician, ext. 8209

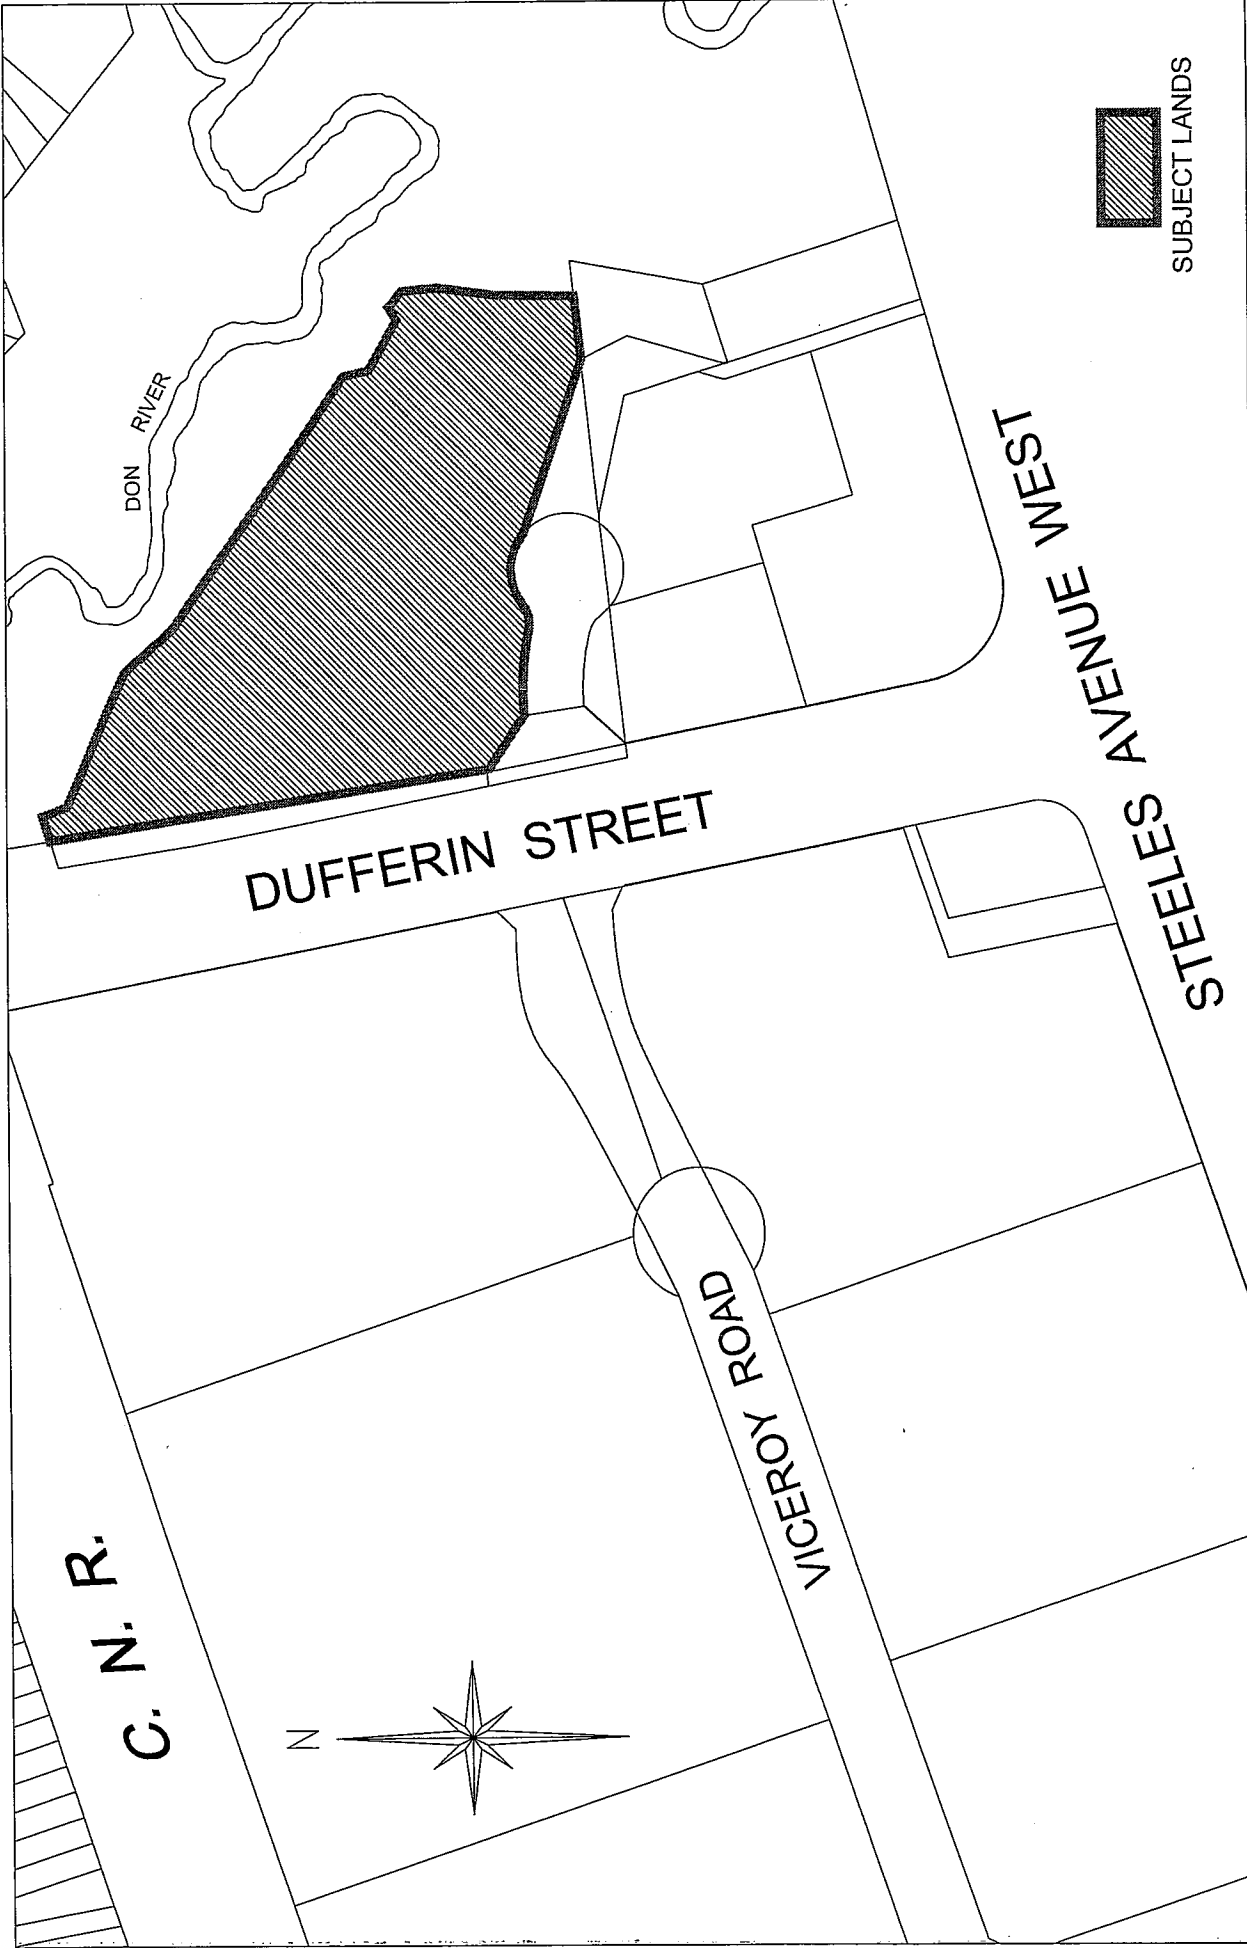

Location Map

Part Lot 1,
Concession 2
APPLICANT:
ALTERRA CUSTOM BUILDERS INC.

N:\DFT\1 ATTACHMENTS\DA\dc-03.076



Community Planning Department



Attachment

1

FILE No.:
DA-03.076

Not to Scale

August 17, 2004

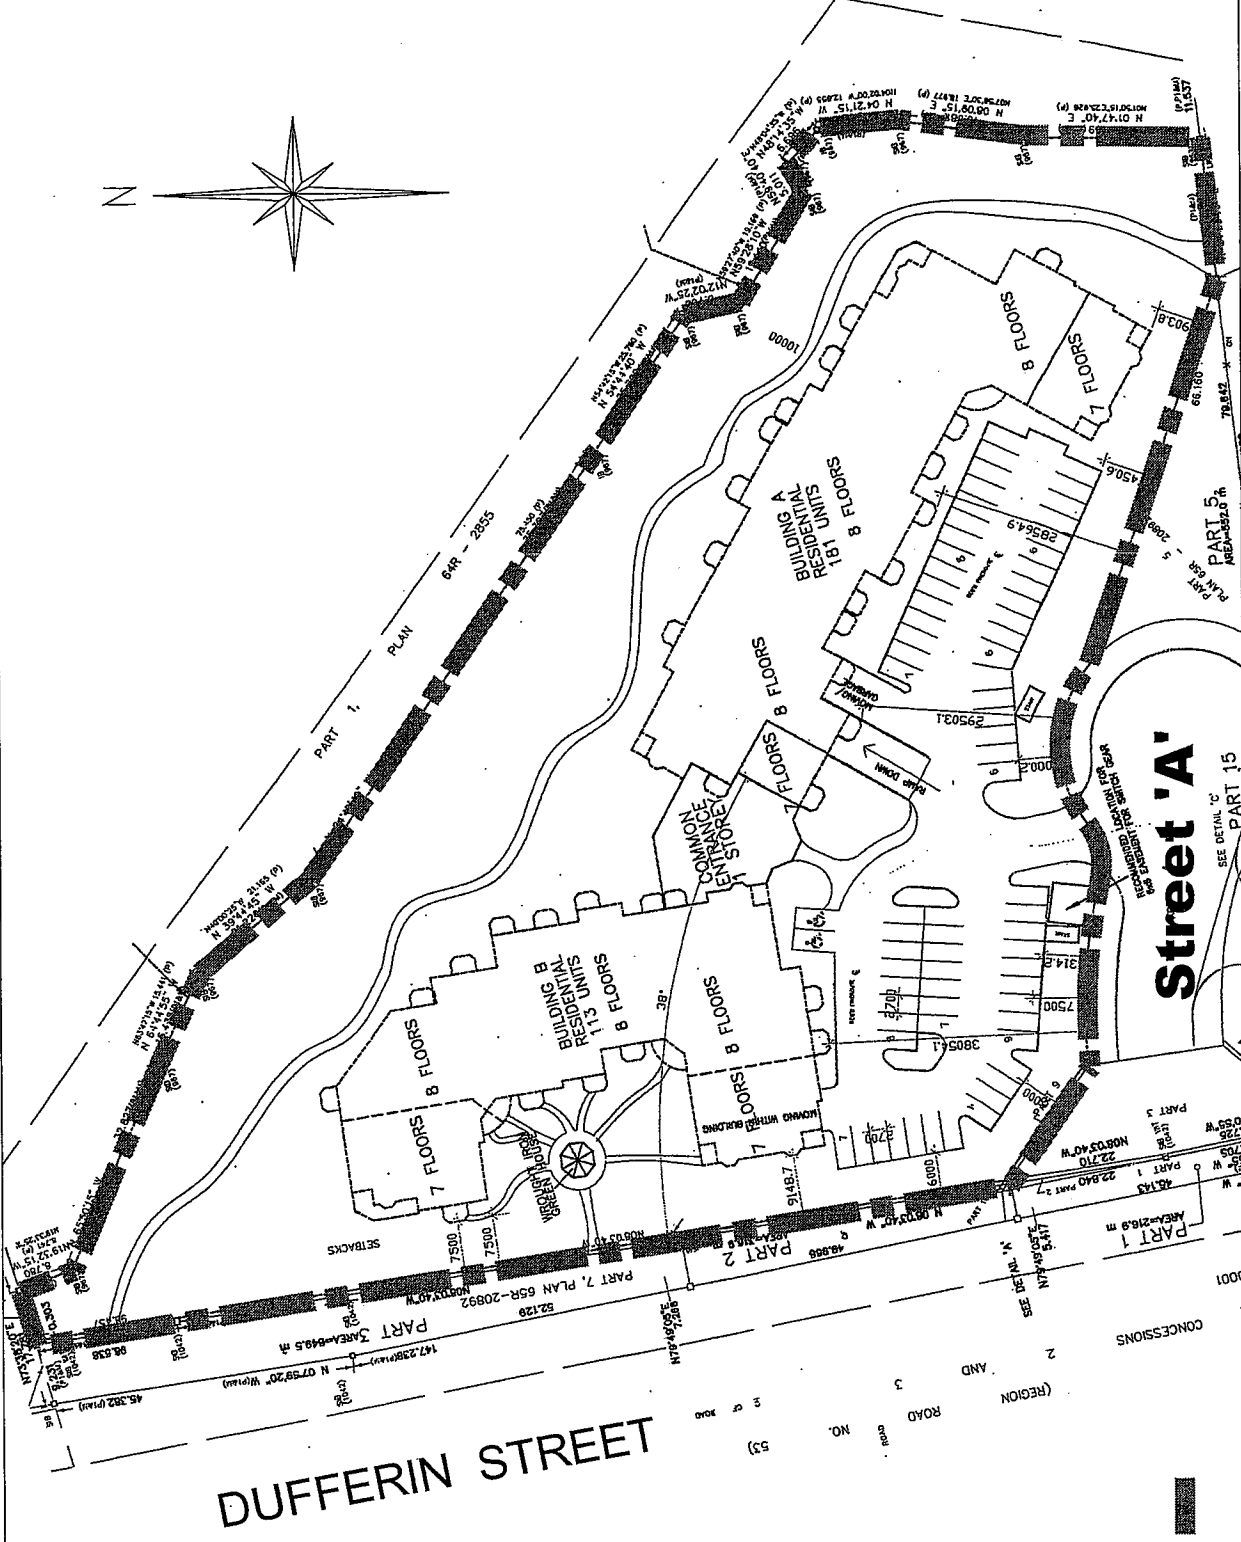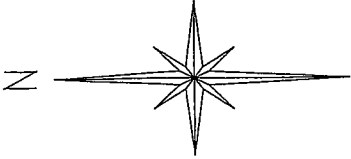

DUFFERIN STREET

Street 'A'

SUBJECT LANDS

Site Plan

Part Lot 1,
Concession 2

APPLICANT:
ALTERRA CUSTOM BUILDERS INC.

\\N:\DFT\1 ATTACHMENTS\DA\dc-03-076

Attachment 2

FILE No.:
DA.03.076

Not to Scale

August 17, 2004



Community Planning Department