

**COMMITTEE OF THE WHOLE APRIL 18, 2005**

**STREET NAME APPROVAL FILE 19T-04V08**  
**1541677 ONTARIO LIMITED**

**Recommendation**

The Commissioner of Planning recommends:

THAT the following street name for Draft Plan of Subdivision File 19T-04V08 (1541677 Ontario Limited) BE APPROVED:

<u>STREET</u>	<u>PROPOSED NAME</u>
Street 'A'	North Park Road

**Background**

The subject lands shown on Attachment #1 are located northwest of Centre Street and Bathurst Street, in Lot 6, Concession 2, City of Vaughan.

The applicant has submitted a street name for approval. The draft plan of subdivision (19T-04V08) shown on Attachment #2 was approved by Vaughan Council on February 14, 2005. The Planning Department for the Region of York does not have any objection to the proposed street name.

Vaughan Staff has also reviewed the proposed street name, which is considered to be satisfactory.

**Relationship to Vaughan Vision 2007**

This staff report is consistent with the priorities set forth in Vaughan Vision 2007, particularly 'A-5', "Plan and Manage Growth".

**Conclusion**

Staff has no objection with the proposed street name for approved draft plan of subdivision 19T-04V08.

**Attachments**

1. Location Map
2. Plan showing proposed street

**Report prepared by:**

Jack McAllister, Senior GIS Technician, ext. 8209  
Grant Uyeyama, Manager of Development Planning, ext. 8635

Respectfully submitted,

JOHN ZIPAY  
Commissioner of Planning

MARCO RAMUNNO  
Director of Development Planning

/LG



**Attachment**

**1**


FILE No.:  
19T-04V/08  
RELATED FILES:  
OP.03.024 & Z.03.084  
March 23, 2005

City of  
**Vaughan**

Development Planning Department

**Location Map**

Part of Lot 6,  
Concession 2  
APPLICANT:  
1541677 ONTARIO LIMITED  
N:\DP\1 ATTACHMENTS\19\191-04\08

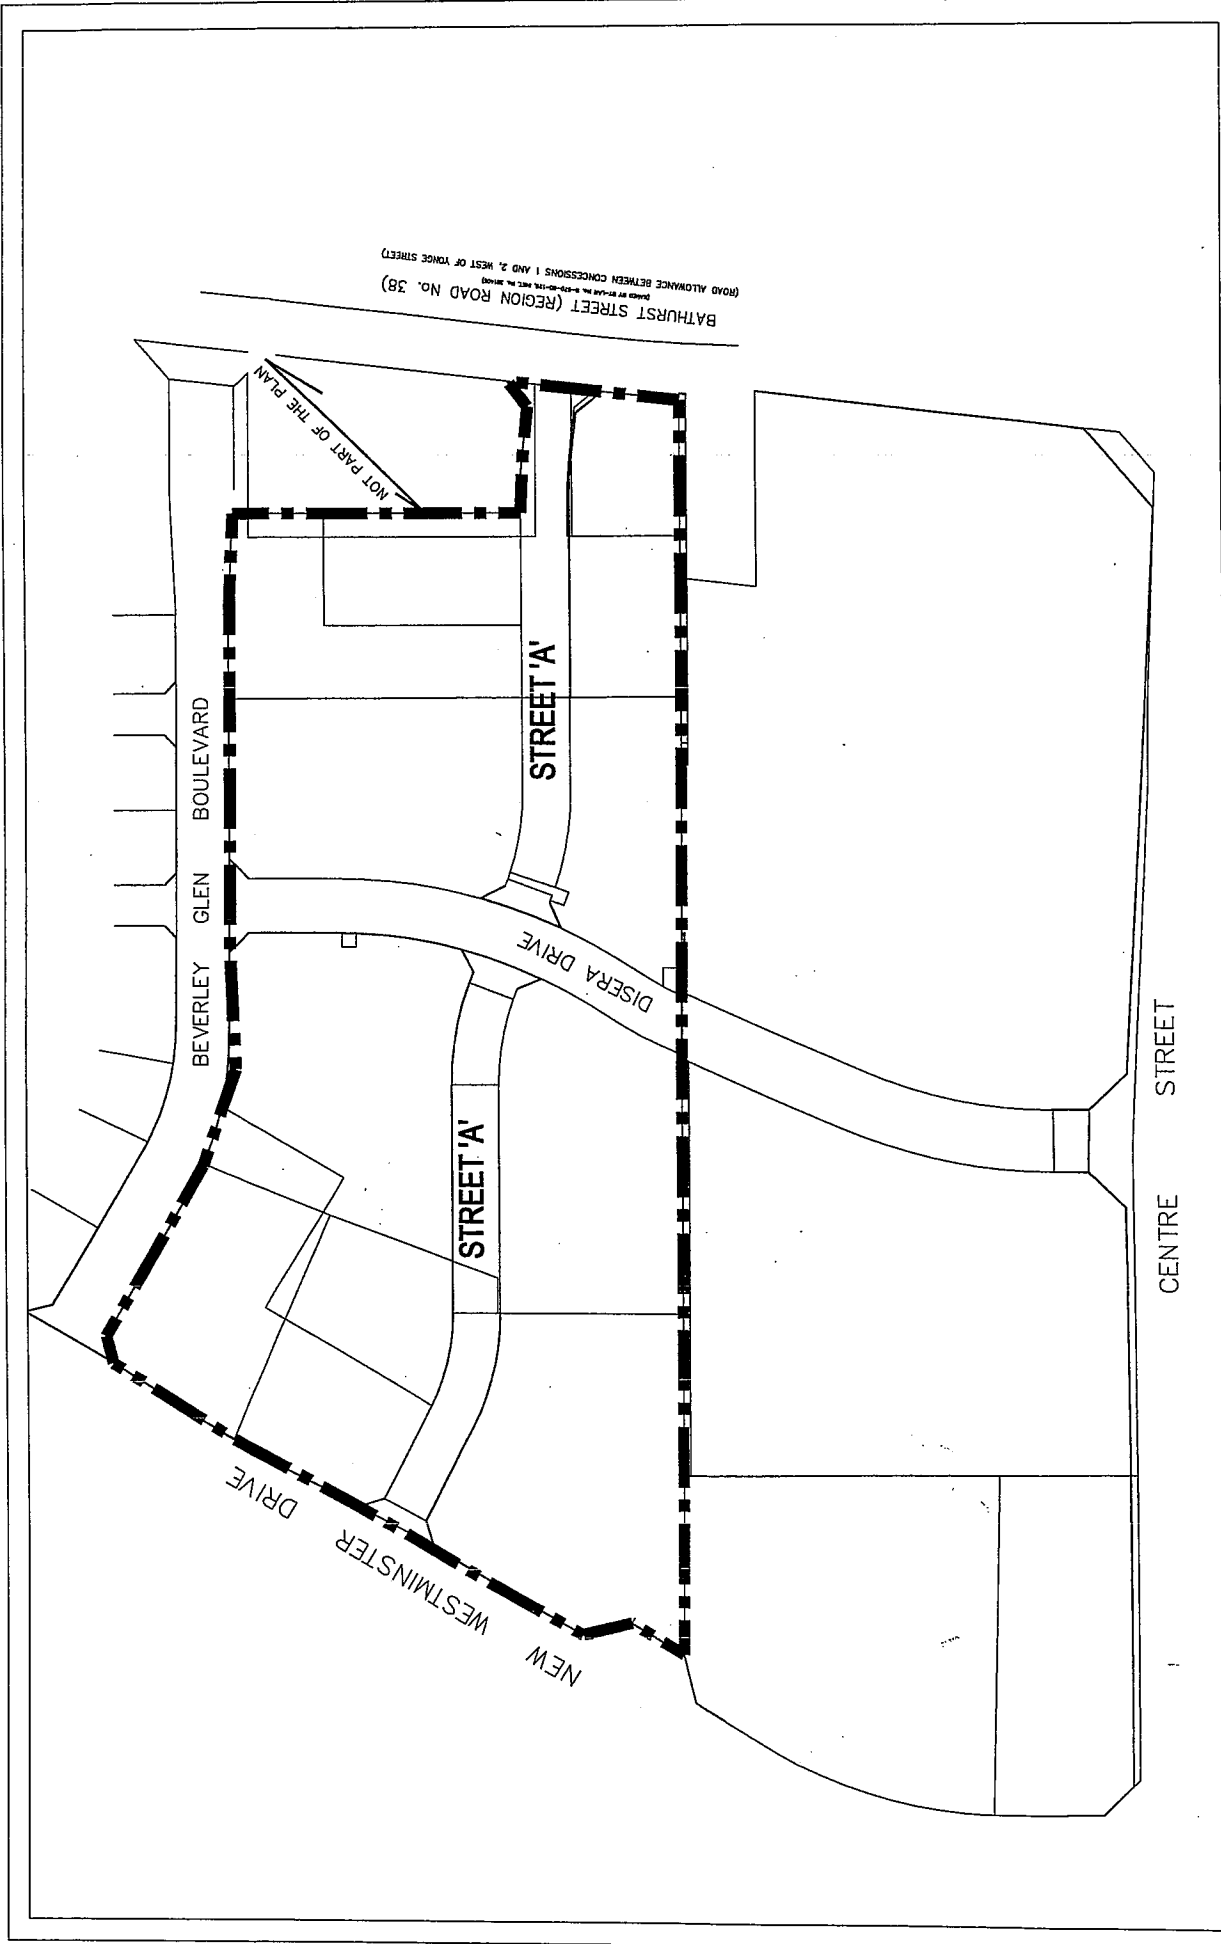

**Draft Plan of Subdivision**

Part Lot 6,  
Concession 2  
 APPLICANT:  
 1541677 ONTARIO LIMITED  
 N:\DFT\1 ATTACHMENTS\19\181-0407

Development Planning Department

**Attachment**

**2**

FILE No.:  
 19T-04V08  
 Not to Scale  
 MARCH 23, 2005