

COMMITTEE OF THE WHOLE - MAY 20, 2008

ASSUMPTION – RAVINES OF MAPLE 19T-02V05 / 65M-3695

Recommendation

The Commissioner of Engineering and Public Works recommends:

That Council enact the necessary by-law assuming the municipal services that are set out in the Subdivision Agreement for Plan 65M-3695, and that the municipal services letter of credit be released.

Economic Impact

Upon assumption of this development, approximately 0.15 lane kilometers of roadway and associated municipal services including sanitary sewers, watermain, street lighting, streetscaping, sidewalk, etc., will be added to the City's network of infrastructure. This additional infrastructure will incur the normal expense associated with annual operation and maintenance activities plus eventual life cycle renewal.

Communications Plan

Not applicable.

Purpose

This report pertains to the assumption of the municipal services in plan of subdivision 65M-3695 by the City.

Background - Analysis and Options

The Ravines of Maple Plan of Subdivision 65M-3695 is a 41 lot residential development located on the north side of Rutherford Road and west of Keele Street as shown on Attachment No.1.

The subdivision agreement with Fairbrook Developments Inc. was executed on August 19, 2003, and the Plan of Subdivision was subsequently registered on October 2, 2003. The construction of the roads and municipal services in Plan 65M-3695 were completed in June 2006.

The municipal services in the subdivision have now completed the required minimum thirteen month maintenance period and the developer has rectified all deficiencies. In addition, the grading of all lots in the subdivision has been certified by the Developer's engineering consultant. Accordingly, the Developer has requested that the roads and municipal services in the subdivision be assumed by the City, and that the development securities held by the City be released.

All documentation required by the subdivision agreement for assumption has been submitted. Engineering staff, in conjunction with the Developer's Consulting Engineer, have conducted all the necessary inspections of the municipal services in the subdivision and are now satisfied with the extent of the works.

The Commissioner of Engineering and Public Works has received clearance from all pertinent City Departments including Development/Transportation Engineering, Building Standards, Parks Development, Parks Operations and Forestry, Public Works, Development Planning and Clerks.

In addition, the Reserves and Investments Department has confirmed that all of the City's financial requirements associated with this subdivision have been satisfied.

Relationship to Vaughan Vision 2020

The development of this subdivision and the assumption of the municipal services are consistent with Vaughan Vision 2020, which encourages management excellence through planned and managed growth and the maintenance of City assets and infrastructure. Accordingly, this report is consistent with the priorities established by Council in the Vaughan Vision Strategic Plan 2020.

Regional Implications

There are no Regional implications with respect to the assumption of the municipal works within this subdivision development.

Conclusion

It is therefore appropriate that the municipal services in 65M-3695 be assumed and the municipal services letter of credit be released.

Attachments

1. Location Map

Report prepared by:

Vick Renold, C.E.T. – Senior Engineering Assistant, ext. 8461


Respectfully submitted,

Bill Robinson, P. Eng.
Commissioner of Engineering and Public Works

Andrew Pearce, C.E.T.
Director of Development/
Transportation Engineering

VR/fc

ATTACHMENT No. 1

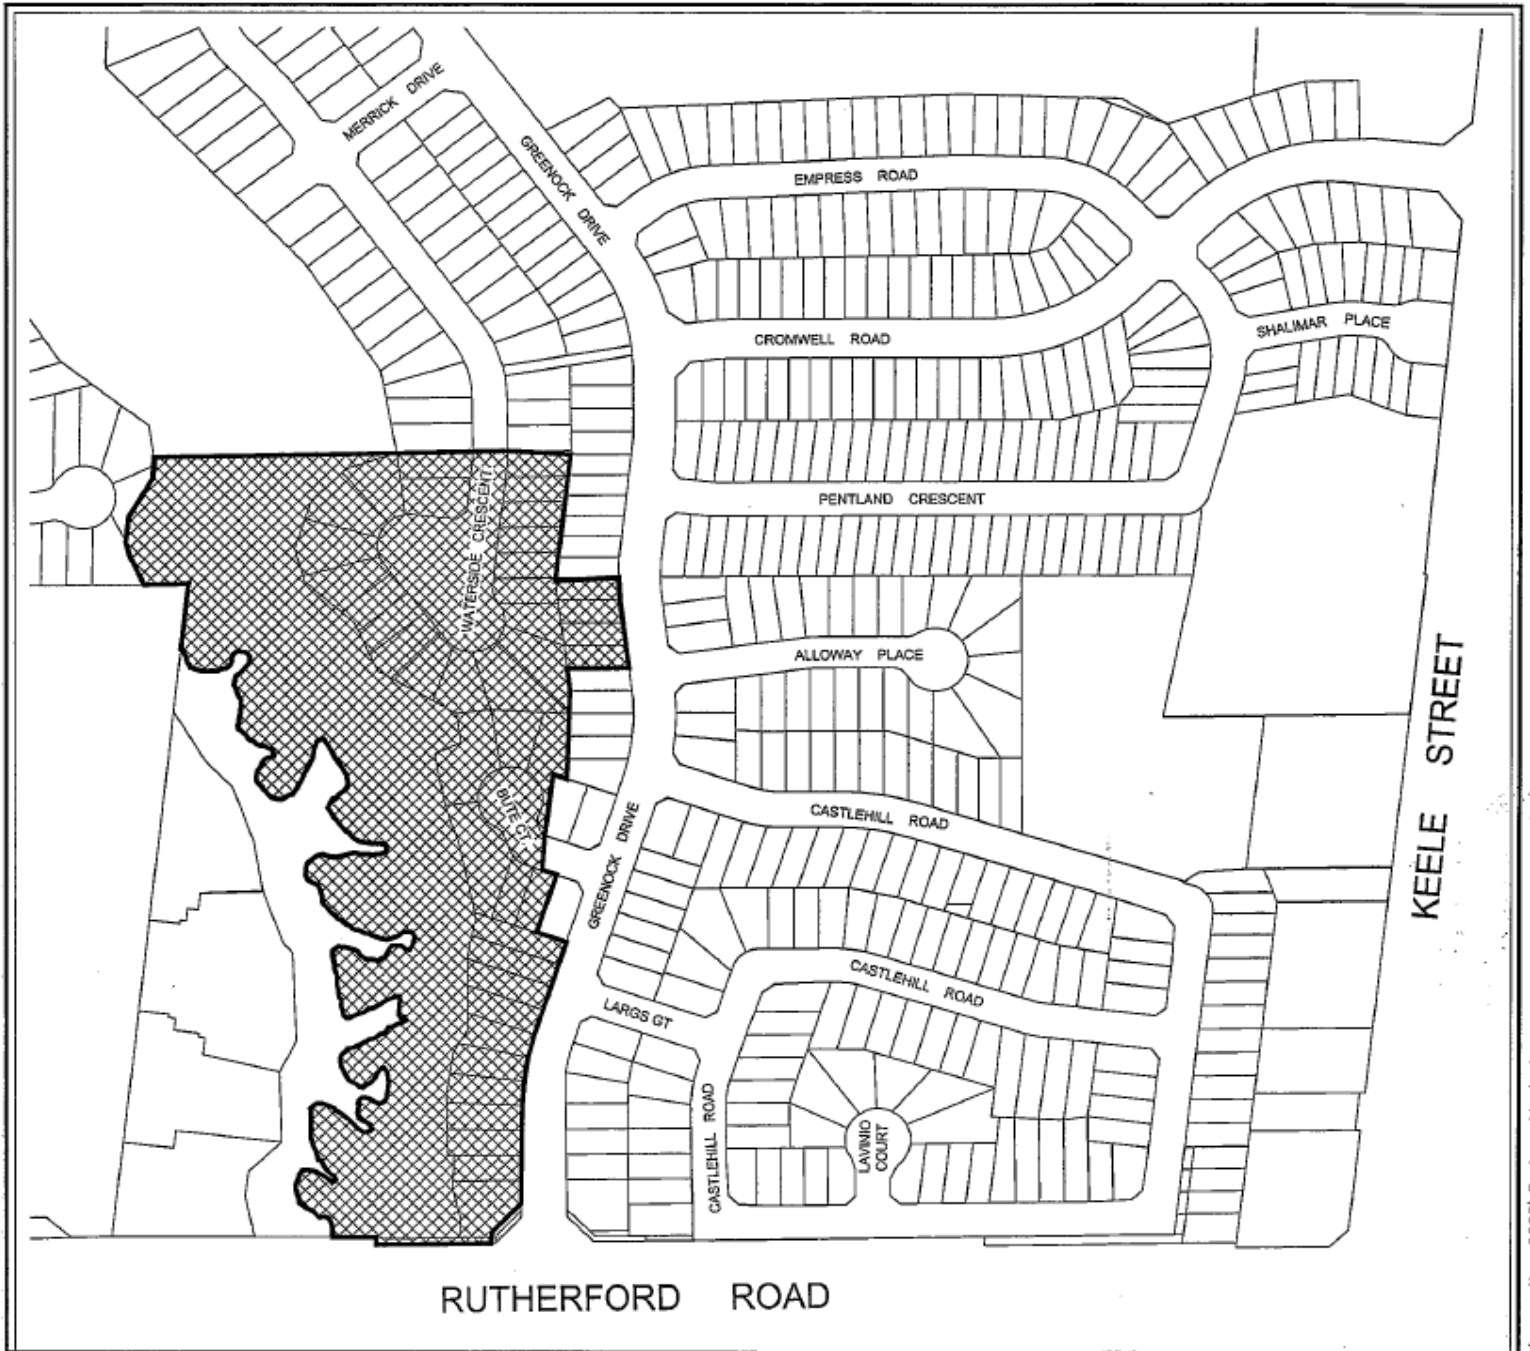


SUBDIVISION ASSUMPTION RAVINES OF MAPLE 19T-02V05 / 65M-3695

LOCATION : Part of Lots 16 & 17 , Conc. 4

LEGEND



SUBJECT LANDS

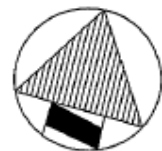

NOT TO SCALE