

COMMITTEE OF THE WHOLE - JANUARY 13, 2009

ASSUMPTION – MAJORWEST DEVELOPMENT, PHASE 2 19T-97V37 / 65M-3626 WARD 3

Recommendation

The Commissioner of Engineering and Public Works recommends:

That Council enact the necessary by-law assuming the municipal services that are set out in the Subdivision Agreement for Plan 65M-3626, and that the municipal services letter of credit be released.

Economic Impact

Upon assumption of this development, approximately 1.6 lane kilometers of roadway and associated municipal services including sanitary sewers, watermain, street lighting, streetscaping, sidewalk, etc., will be added to the City's network of infrastructure. This additional infrastructure will incur the normal expense associated with annual operation and maintenance activities plus eventual life cycle renewal.

Communications Plan

The pertinent City departments will be notified of the assumption of this infrastructure.

Purpose

This report pertains to the assumption of the municipal services in plan of subdivision 65M-3626 by the City.

Background - Analysis and Options

The Majorwest Subdivision, Phase 2, Plan of Subdivision 65M-3626 is a residential development comprising of 75 lots together with a park, school and commercial block located on the east side of Weston Road, south of Major Mackenzie Drive as shown on Attachment No.1.

The subdivision agreement with Majorwest Development Corporation was executed on October 17, 2002, and the Plan of Subdivision was subsequently registered on December 16, 2002. The construction of the roads and municipal services in Plan 65M-3626 was completed in October 2005.

The Developer has maintained the municipal services in the subdivision during the required minimum thirteen month maintenance period and has rectified all deficiencies. In addition, the grading of all lots in the subdivision has been certified by the Developer's engineering consultant. Accordingly, the Developer has requested that the roads and municipal services in the subdivision be assumed by the City, and that the development securities held by the City be released.

All documentation required by the subdivision agreement for assumption has been submitted. Engineering staff, in conjunction with the Developer's Consulting Engineer, have conducted all the necessary inspections of the municipal services in the subdivision and are now satisfied with the extent of the works.

The Commissioner of Engineering and Public Works has received clearance from all pertinent City Departments including Development/Transportation Engineering, Development Planning, Building Standards, Parks Development, Parks Operations and Forestry, Public Works, and Clerks. In addition, the Reserves and Investments Department has confirmed that all of the City's financial requirements associated with this subdivision have been satisfied.

Relationship to Vaughan Vision 2020

The development of this subdivision and the assumption of the municipal services are consistent with Vaughan Vision 2020, which encourages management excellence through planned and managed growth and the maintenance of City assets and infrastructure. This report is consistent with the priorities previously set by Council and the necessary resources have been allocated and approved.

Regional Implications

There are no Regional implications with respect to the assumption of the municipal services within this subdivision development.

Conclusion

The construction of the roads and municipal services associated with the Majorwest Subdivision, Phase 2 Plan of Subdivision 65M-3626 has been completed in accordance with the Subdivision Agreement. Accordingly, it is appropriate that the roads and municipal services in 65M-3626 be assumed and the municipal services letter of credit be released.

Attachments

1. Location Map

Report prepared by:

Vick Renold, C.E.T. – Senior Engineering Assistant, ext. 8461
Frank Suppa, Manager of Development Inspection and Grading, ext. 8073


Respectfully submitted,

Bill Robinson, P. Eng.
Commissioner of Engineering and Public Works

Andrew Pearce, C.E.T.
Director of Development/
Transportation Engineering

VR/fc

ATTACHMENT No. 1

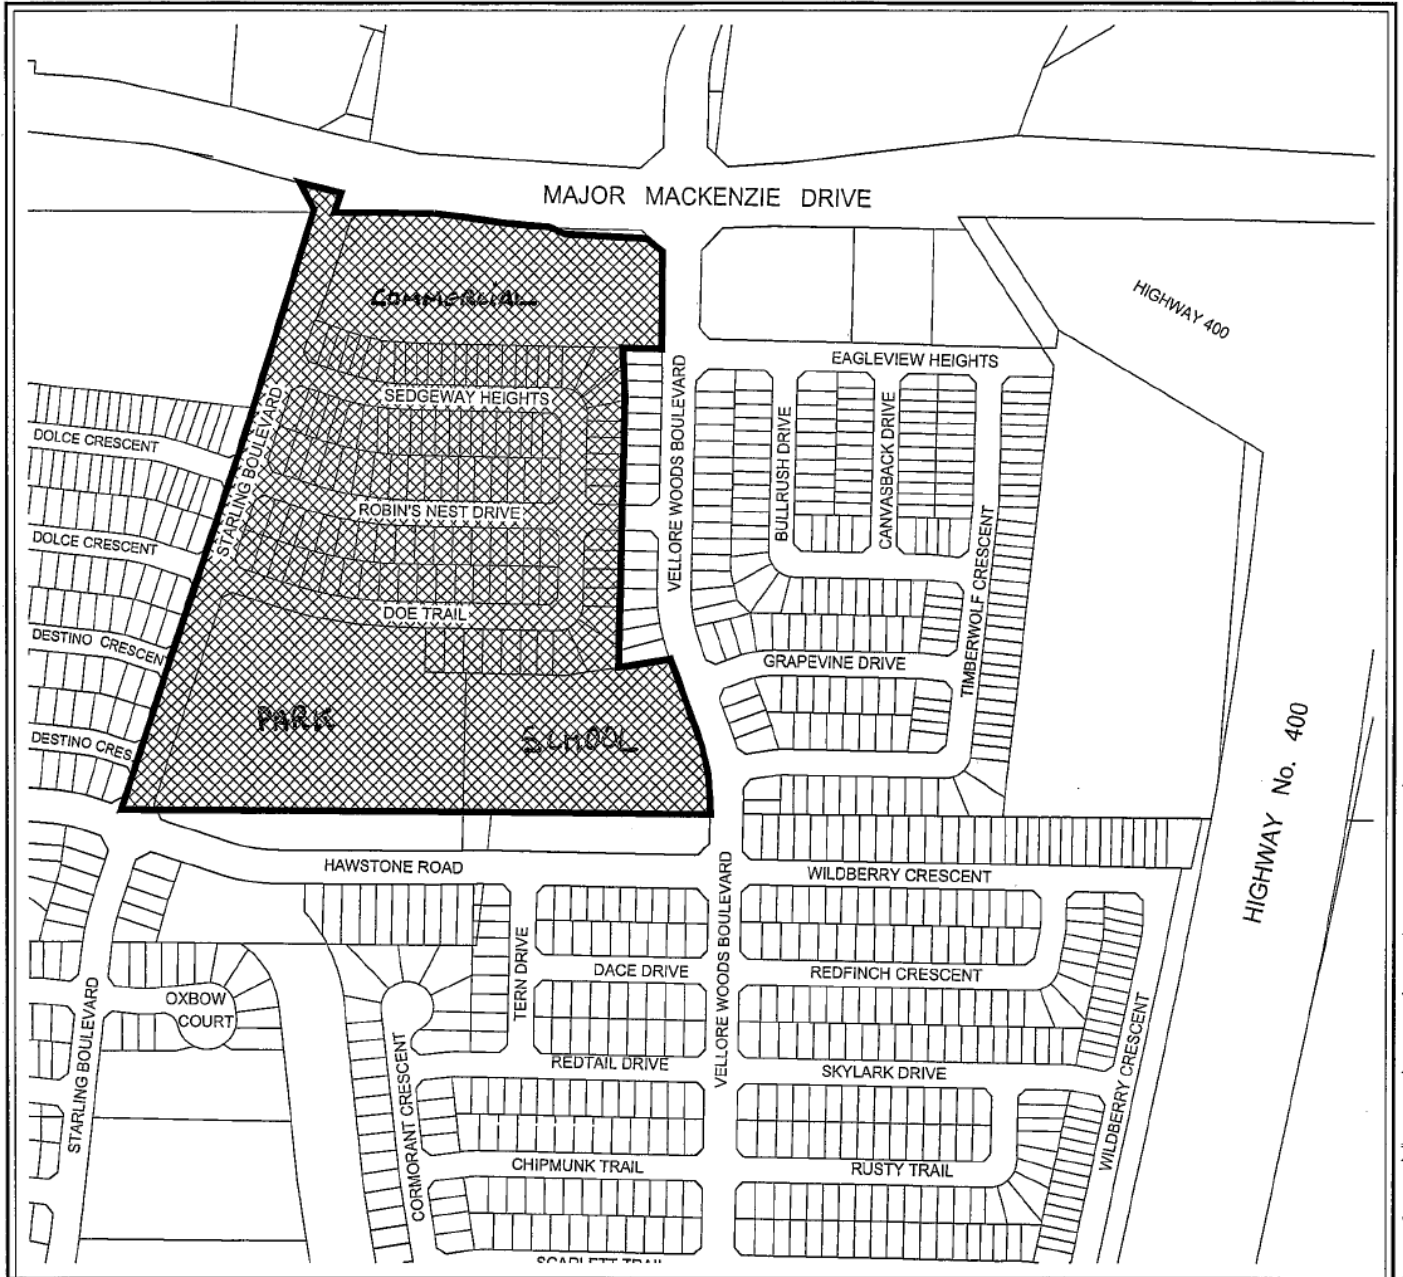


SUBDIVISION ASSUMPTION
VELLORE VILLAGE COMMUNITY - MAJORWEST SUBDIVISION PHASE 2
19T- 97V37 / 65M- 3626

LOCATION: Part of Lot 20, Conc. 5

LEGEND

 SUBJECT LANDS

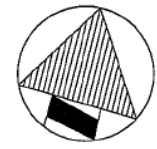

NOT TO SCALE