

COUNCIL – FEBRUARY 10, 2003

**STREET NAME APPROVAL FILES 19T-97V06 AND 19T-96V10
G & H MAPLE HOLDINGS LIMITED, VENTURON DEVELOPMENTS CORP.**

(Referred from Council meeting – January 27, 2003)

Council, at its meeting of January 27, 2003, adopted the following:

That this matter be referred to the Council meeting of February 10, 2003, to permit the Local Councillor to consult with the area residents.

The Committee of the Whole recommends approval of the recommendation contained in the following report of the Commissioner of Planning, dated January 20, 2003:

Recommendation

The Commissioner of Planning recommends:

THAT the following street names be submitted for approval:

<u>STREET</u>	<u>PROPOSED NAME</u>
Street 'A'	Mainland Crescent (existing)
Street 'B'	John Deisman Boulevard (existing)
Street 'C'	Navy Court
Street 'D'	Boom Road (existing)
Street 'E'	Murray Farm Lane (existing)
Street 'F'	Coast Avenue
Street 'G'	Portsmouth Road (formerly Seagull Road)

Purpose

The owner has submitted street name(s) for approval by the City to satisfy a condition of draft approval.

Background - Analysis and Options

The plans were draft approved by the O.M.B. on September 15, 1997 (19T-96V10) and December 3, 1997 (19T-97V06). Names were approved for Streets 'F' and 'G' on June 28, 1998. The Planning Department for the Region does not have any objections to the proposed names.

Conclusion

Staff consider the proposed names to be satisfactory and should Council concur, the proposed names should be approved.


Attachments

1. Location map
2. Plan showing proposed streets

Report prepared by:

Jack McAllister, Draftsperson G, ext. 8209
/CM

19.2

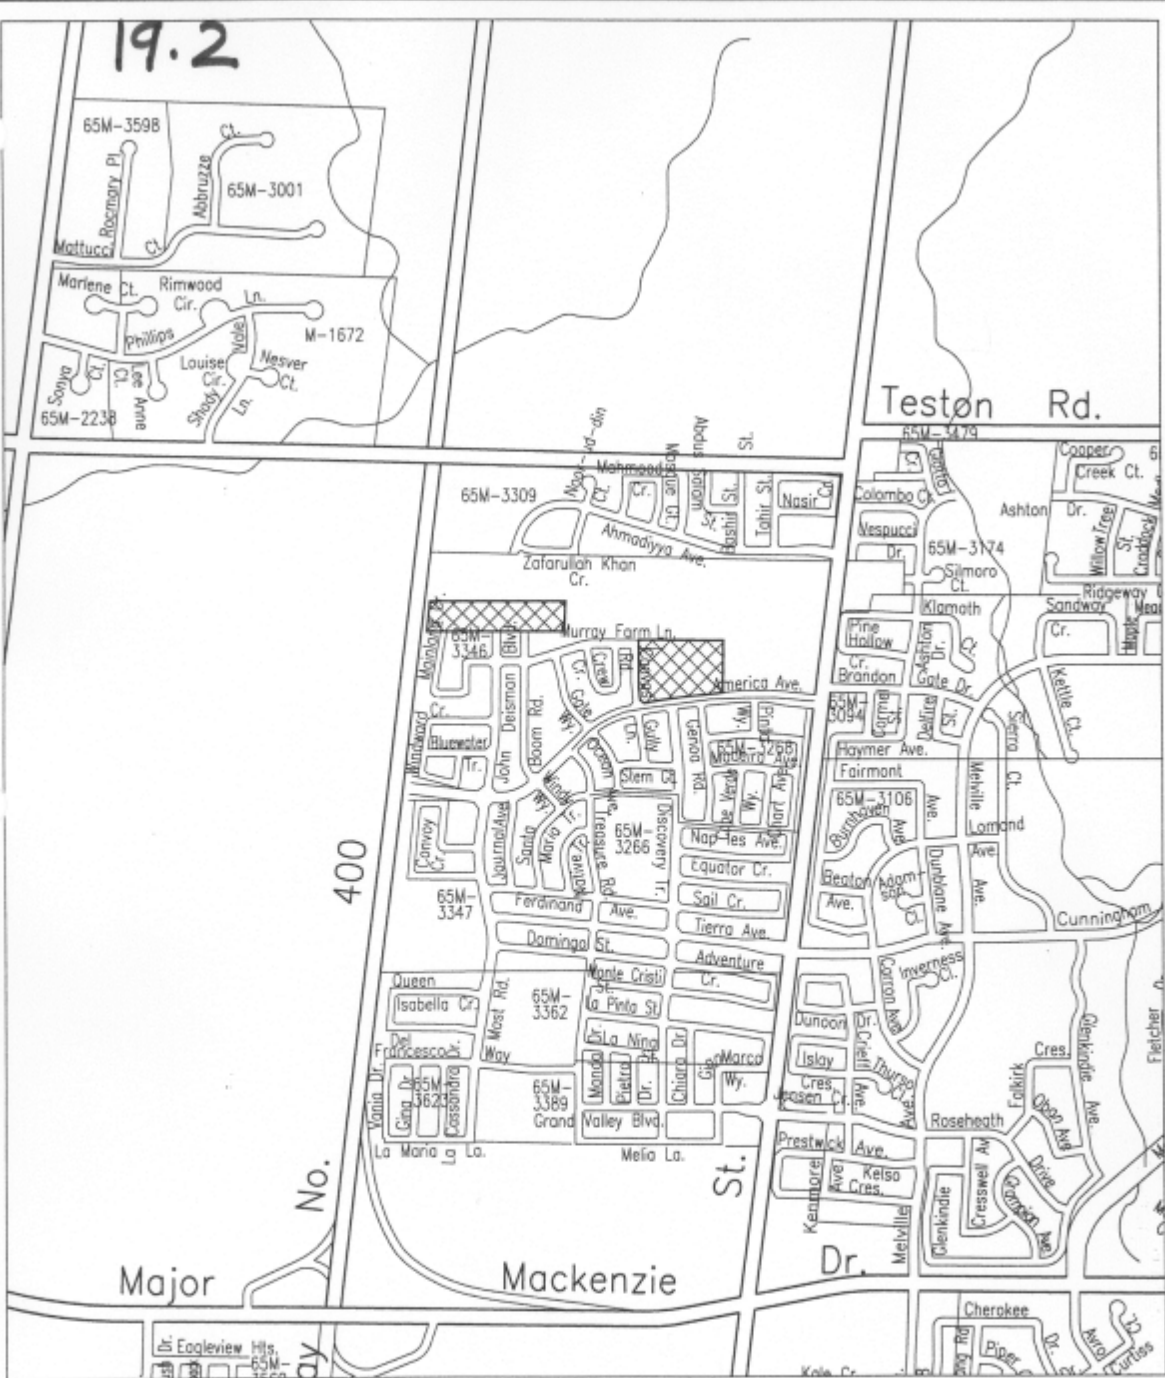


SUBJECT LANDS

**ATTACHMENT '1'
LOCATION MAP**

APPLICANT: G & H MAPLE HOLDINGS LTD.
VENTURON DEVELOPMENTS CORP.

CITY OF VAUGHAN PLANNING DEPARTMENT

FILE #:	REPORT #:
19T-97V06 19T-96V10	LOCATION: PT. LOT 24,25, CON. 5
DATE: 01/07/03	
SCALE:	NOT TO SCALE

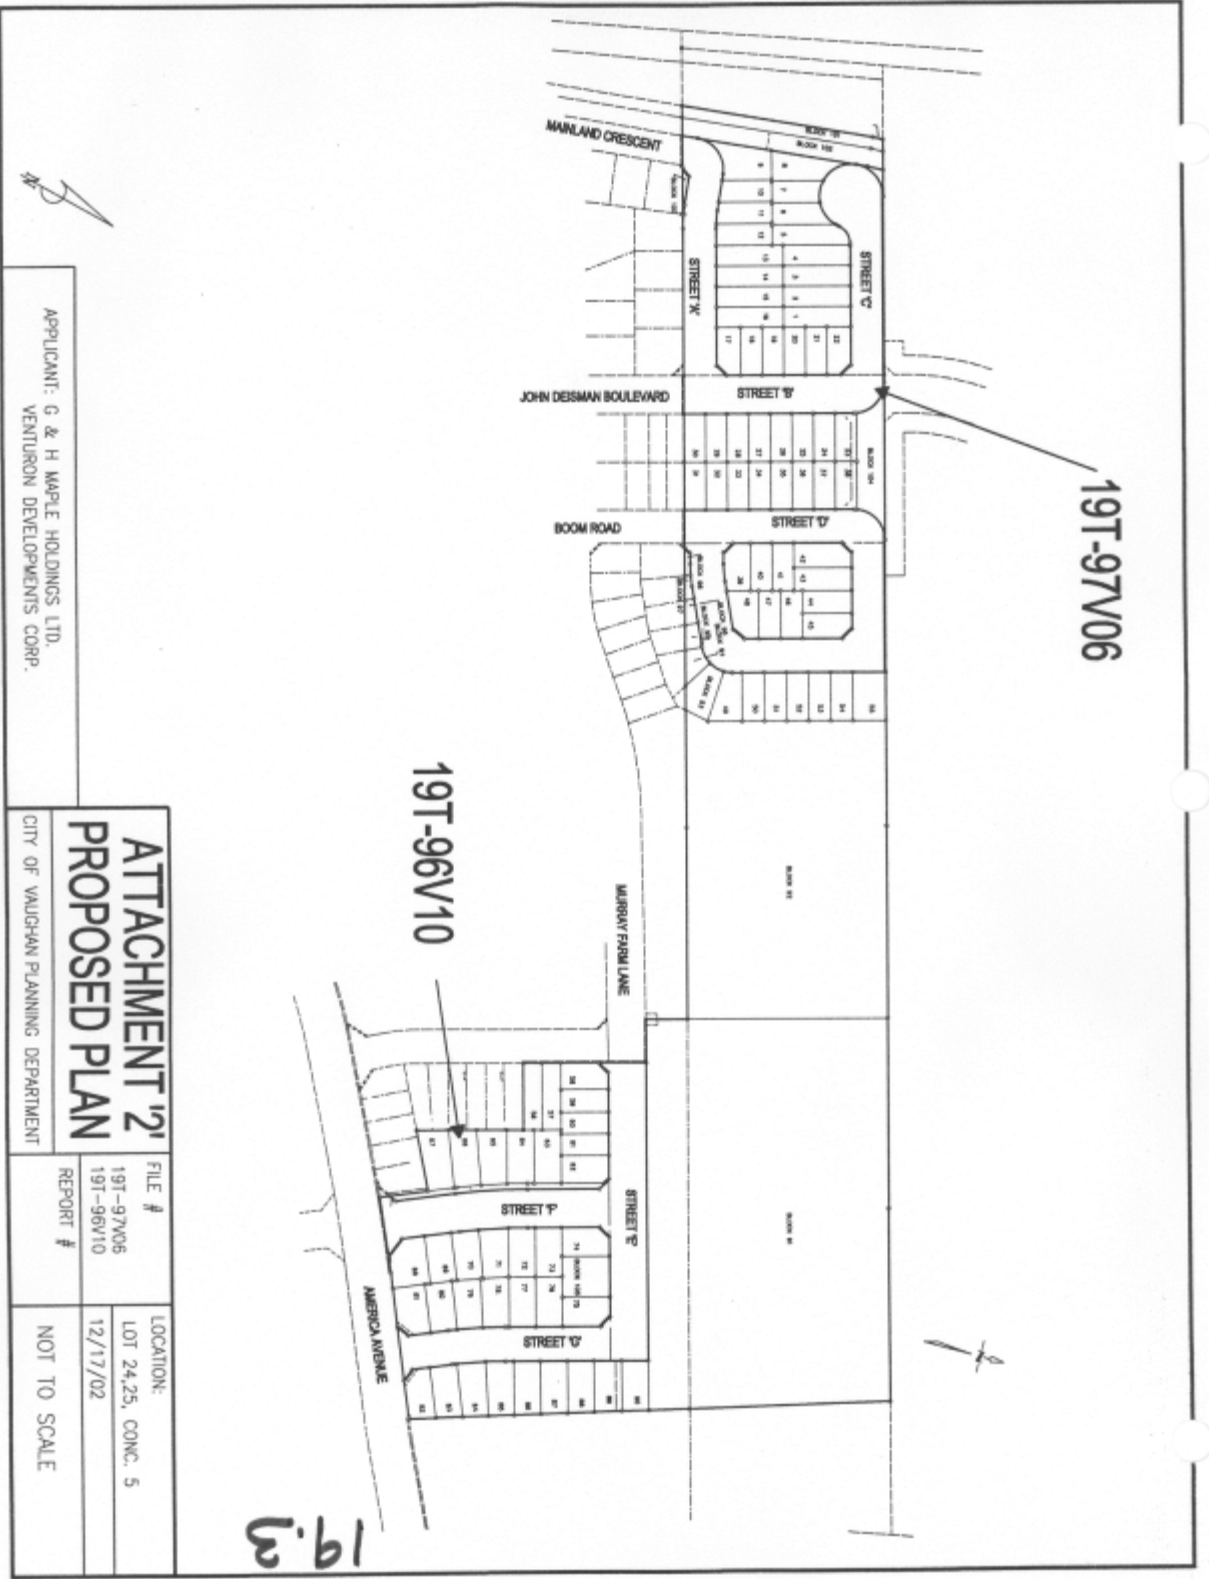

APPLICANT: G & H MAPLE HOLDINGS LTD.
 VENTURISON DEVELOPMENTS CORP.

ATTACHMENT '2'
PROPOSED PLAN

FILE #	19T-97V06	LOCATION:	LOT 24,25, CONC. 5
REPORT #	19T-96V10		12/17/02
		NOT TO SCALE	

CITY OF VAUGHAN PLANNING DEPARTMENT