

**COUNCIL – MAY 25, 2004**

**ROAD CLOSURE – COLOSSUS DRIVE**

**Recommendation**

The City Clerk recommends:

- 1) That any deputations on the matter be received; and
- 2) That a By-law be enacted to stop up, close and convey a temporary turning circle on Colossus Drive.

**Purpose**

To enact a by-law to stop up, close and convey a temporary turning circle on Colossus Drive.

**Background – Analysis and Options**

At its meeting of April 26, 2004, Council directed staff to commence procedures as required by the Municipal Act to advertise and schedule a Public Hearing to stop up, close and convey a temporary turning circle on Colossus Drive.

The notice (Attachment 1) was advertised for two (2) consecutive weeks in the City Page of the Vaughan Citizen and the Liberal (Thursday edition only). The appropriate agencies have been notified of the proposed by-law. No objections have been received to date.

**Conclusion**

In order to complete the road closure process, Council's approval of this recommendation is required.

**Attachments**

1. Notice
2. Map

**Report Prepared by:**

Brenda Macdonald  
Administrative Co-ordinator

Respectfully submitted

J.D. Leach, City Clerk


**NOTICE OF THE STOPPING-UP AND CLOSING  
AND CONVEYING OF A ROAD**

TAKE NOTICE THAT the Council of the Corporation of the City of Vaughan at its meeting to be held on Tuesday May 25, 2004 at 2:00 p.m., in the Council Chamber of the Municipal Offices, proposes to consider a by-law to stop-up, close and convey a small portion of the public highway known as Colossus Drive, forming a temporary turning circle, described as Parts 1, 2, 5 and 6 on Plan 65R-23570.

The Council will hear, in person, or by his/her Counsel, Solicitor or Agent, any person who claims that his/her land will be prejudicially affected by the proposed by-law and applies to be heard.

Dated at the City of Vaughan this 13th day of May, 2004.


J.D. Leach  
City Clerk  
City of Vaughan

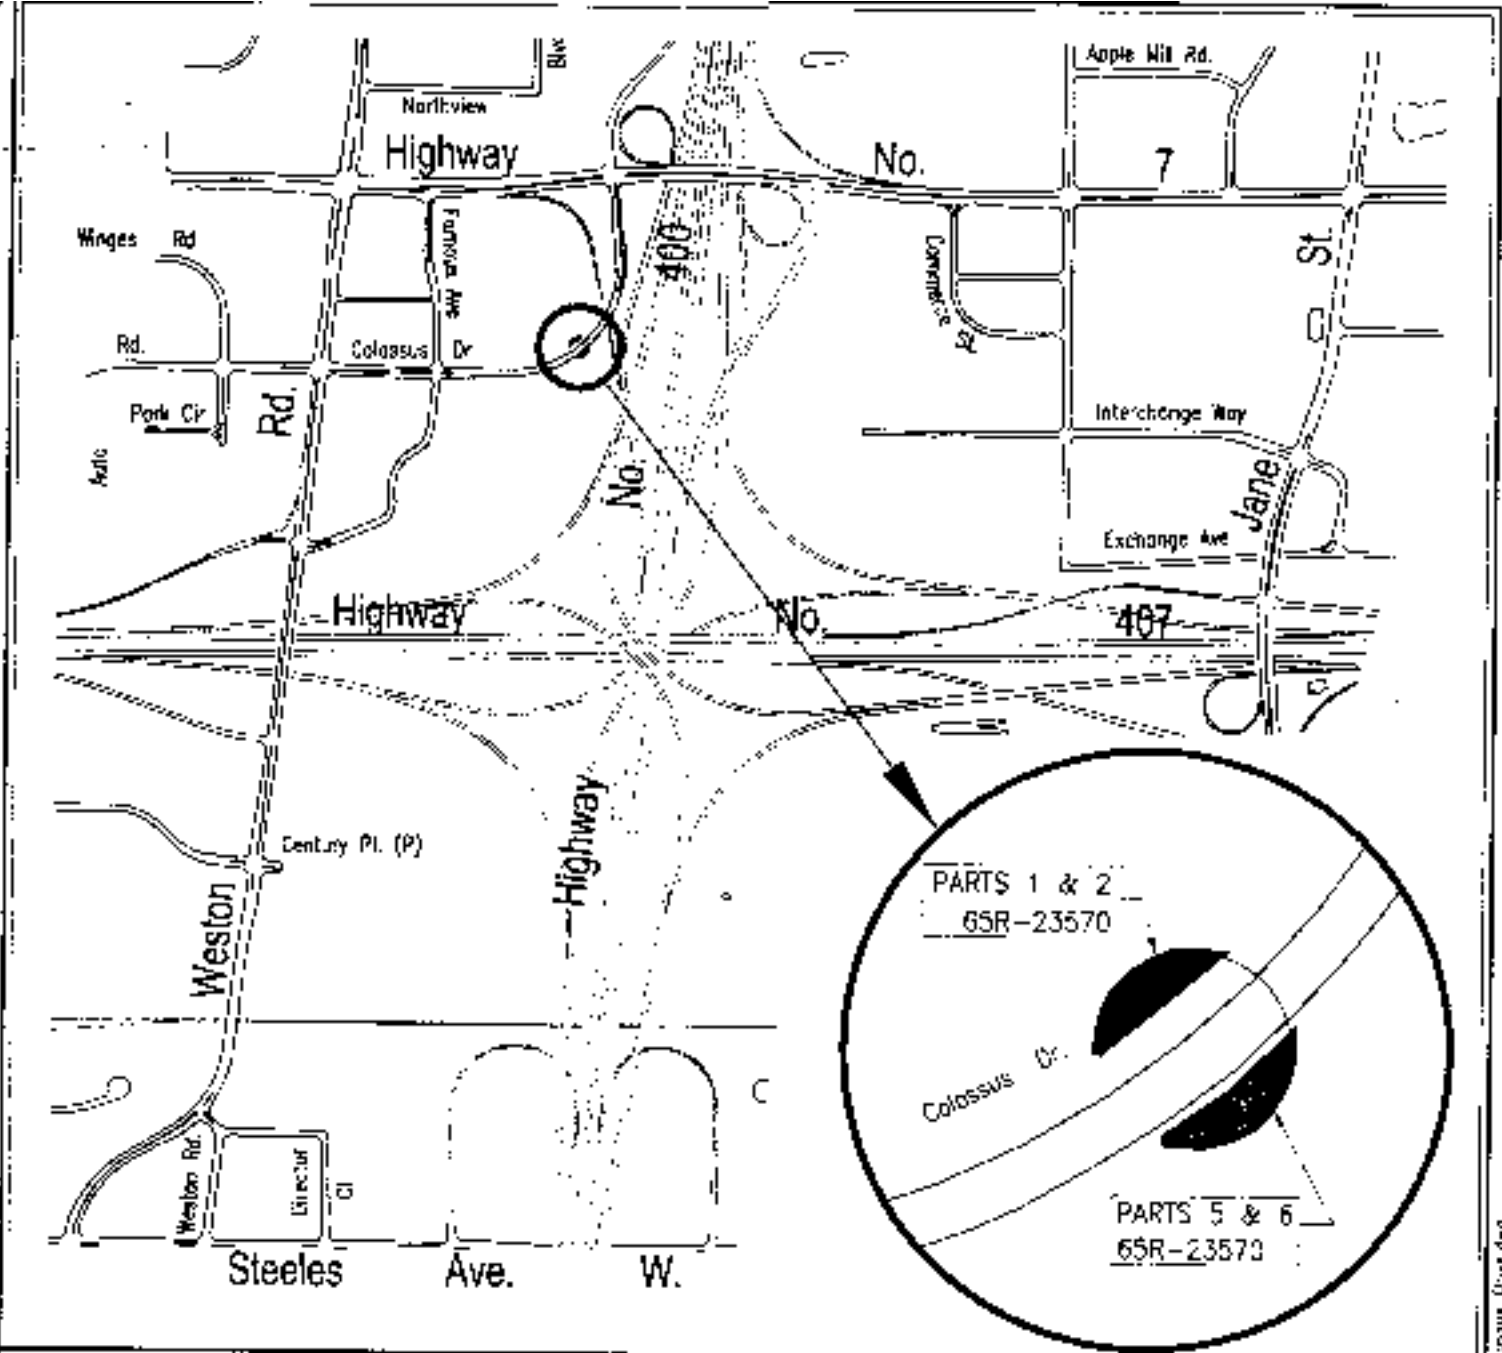

**COLOSSUS DRIVE  
PUBLIC HIGHWAY STOP-UP  
FOR PARTS 1, 2, 5 & 6, PLAN 65R-23570**

LOCATION: Part of lot 5  
Concession 5

**LEGEND**

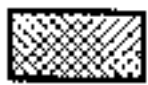

SUBJECT LANDS



NOT TO SCALE